


12561

Proposed 80' R/W

EAST FOURTH STREET

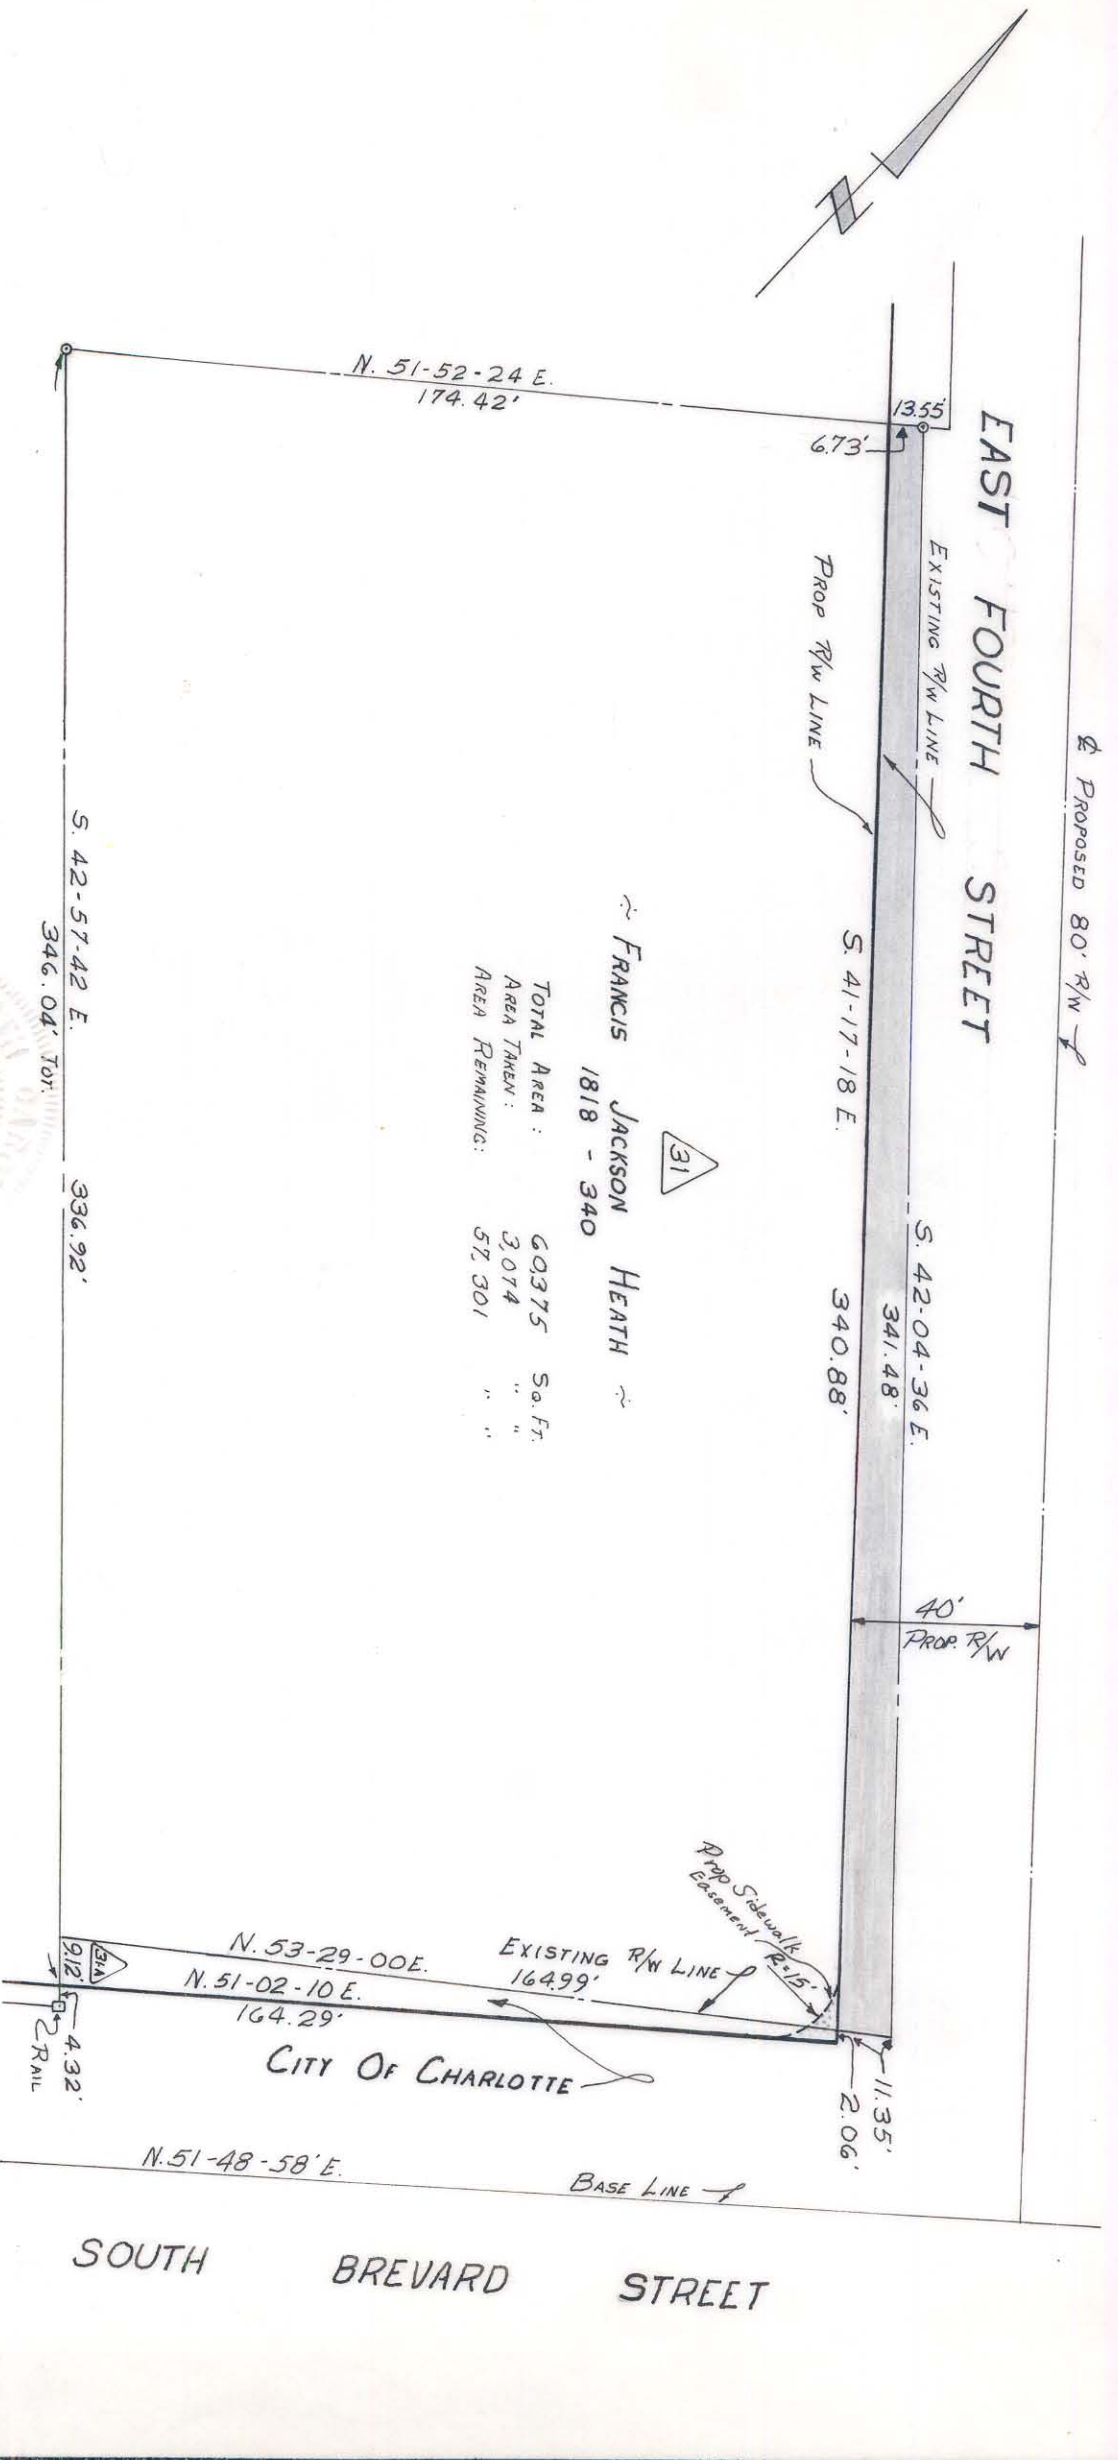

FRANCIS JACKSON HEATH

1818 - 340

TOTAL AREA : 60,375 Sq. Ft.
 AREA TAKEN : 3,074 " "
 AREA REMAINING : 57,301 " "

NOTE: Property corners shown circled were located by actual survey. Bearings are based on

Downtown Streets R/W
 Maps By Ralph Whitehead



Approved by _____
 R/W Agent

This plat was prepared under my supervision
 C. B. Redding
 N.C. Reg. Engineer No. 3654

CITY OF CHARLOTTE NORTH CAROLINA ENGINEERING DEPARTMENT		JOB NO. 619-67 430
REVISIONS	DOWNTOWN STREET IMPROVEMENTS	FILE NO.
DRAWN BY G.R.H. CHECKED BY J.T.T.	PROPERTY OF FRANCIS JACKSON HEATH	SHEET 6 OF 9
DATE March 1970 SCALE 1" = 40'	CITY ENGINEER	DATE

125-014-06