


125-01

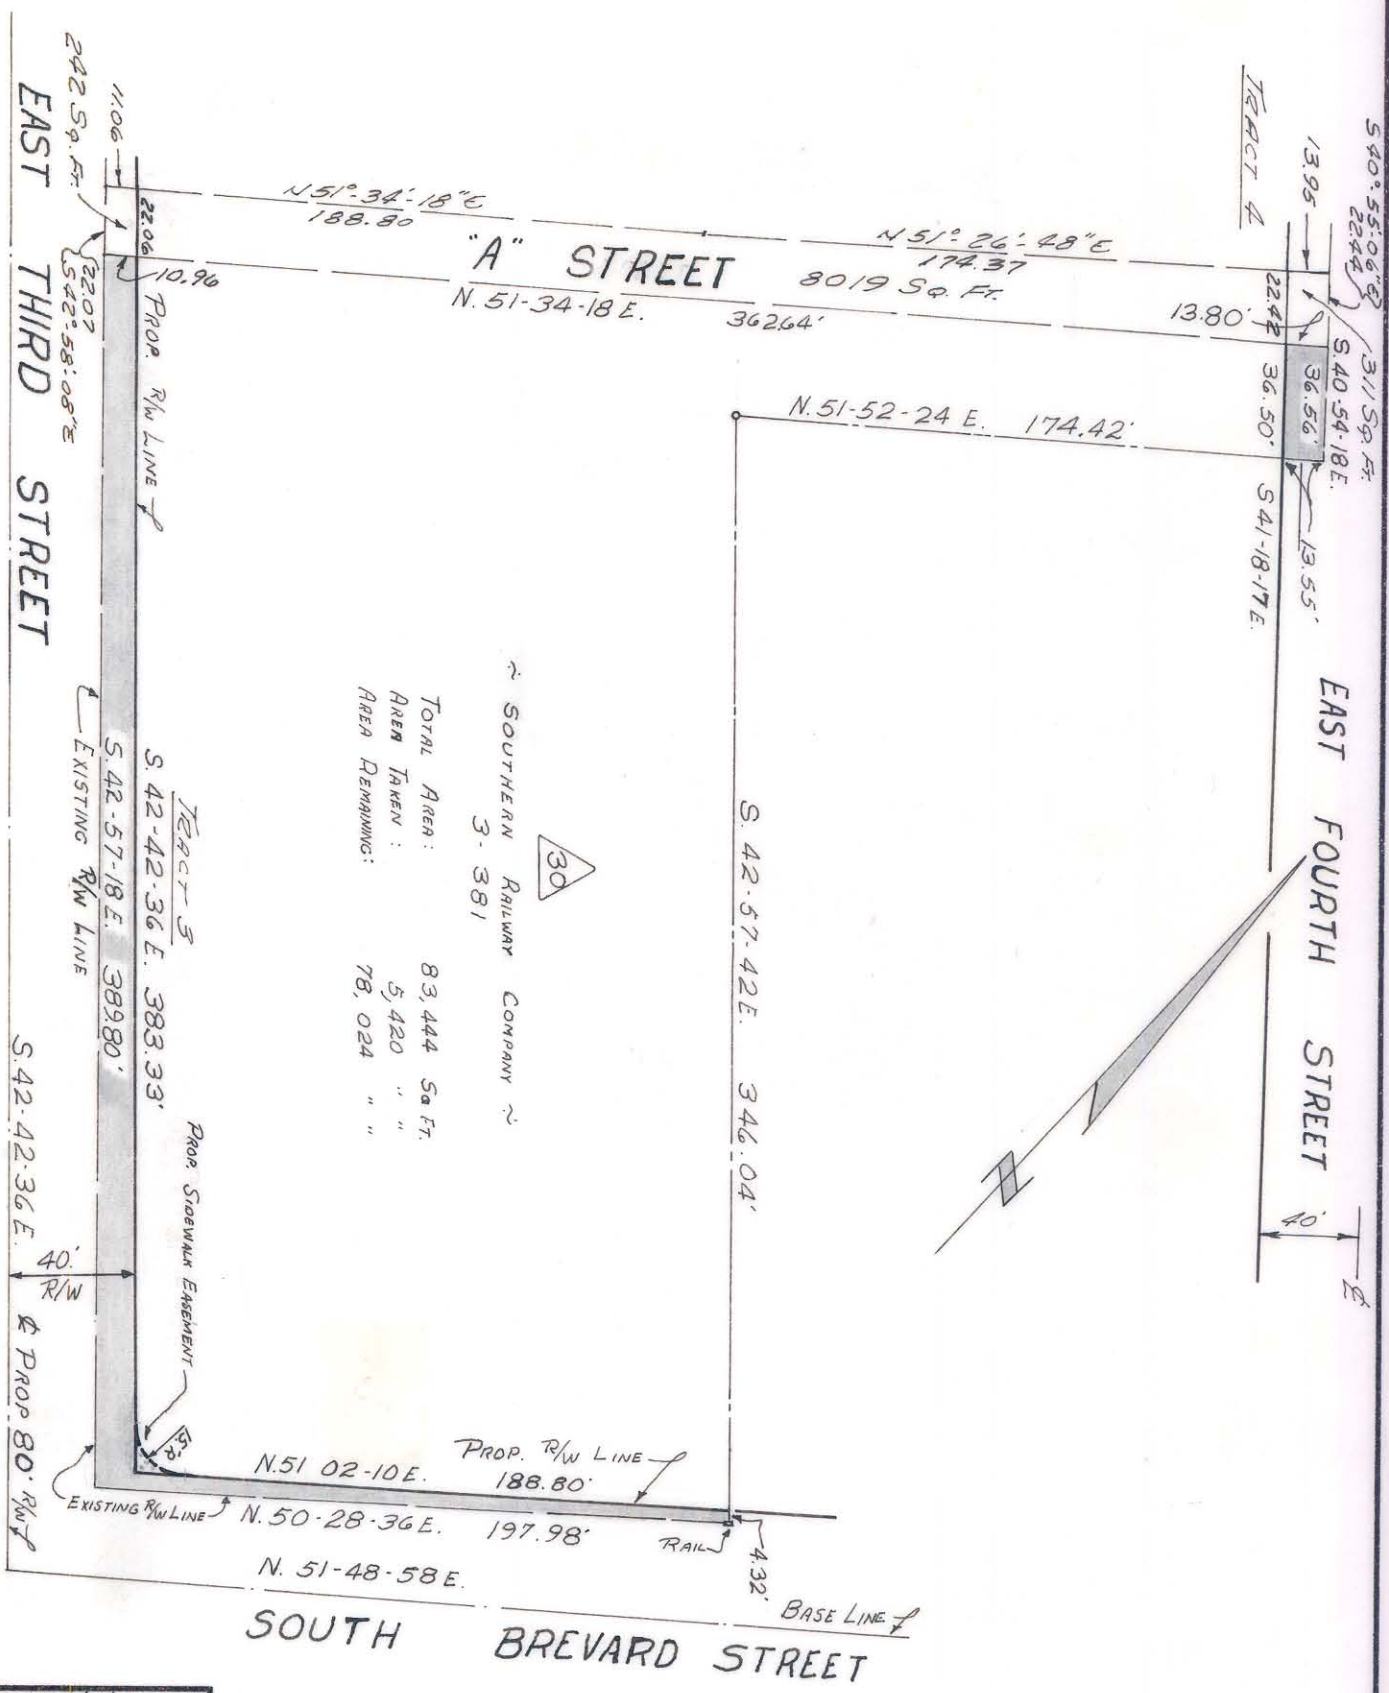

This plat was prepared under my supervision  
*C. D. Reading*  
 M.C. Reg. Engineer No. 36599

Approved by \_\_\_\_\_  
 R/W Agent

NOTE: Property corners shown circled were located by actual survey. Bearings are based on Downtown Streets R/W  
 Maps By Ralph Whitehead



<b>CITY OF CHARLOTTE</b> NORTH CAROLINA ENGINEERING DEPARTMENT		JOB NO. 678/97 430
<b>DOWNTOWN STREET IMPROVEMENTS</b>		FILE NO.
REVISIONS 1. ADD "A" ST. DESCRIPTION. 9-17-70 JTR.	PROPERTY OF <b>SOUTHERN RAILWAY CO.</b>	SHEET 5 OF 9
DRAWN BY G.R.H. CHECKED BY J.T.T. CITY ENGINEER	DATE MAR 1970 SCALE 1"=60'	

125-014-08/05