

83' R/W

E. THIRD STREET

 <b>CHARLOTTE</b> ENGINEERING DEPARTMENT		REVISIONS _____ _____ _____
JOB NO. _____	FILE NO. _____	DRAWN BY <i>KL</i>
RIGHT-OF-WAY TO BE ABANDONED		CHECKED BY <i>SAS</i>
ALEXANDER STREET E. THIRD ST. - E. FOURTH ST.		DATE 7-02-85
SHEET /		SCALE 1" = 40'


This plat was prepared under my supervision  
*Stephen Abbott*  
 N.C. Reg. Surveyor No. L-1785



Mecklenburg County

TAX CODE  
125-031-01

City of Charlotte  
TAX CODE  
125-026-01

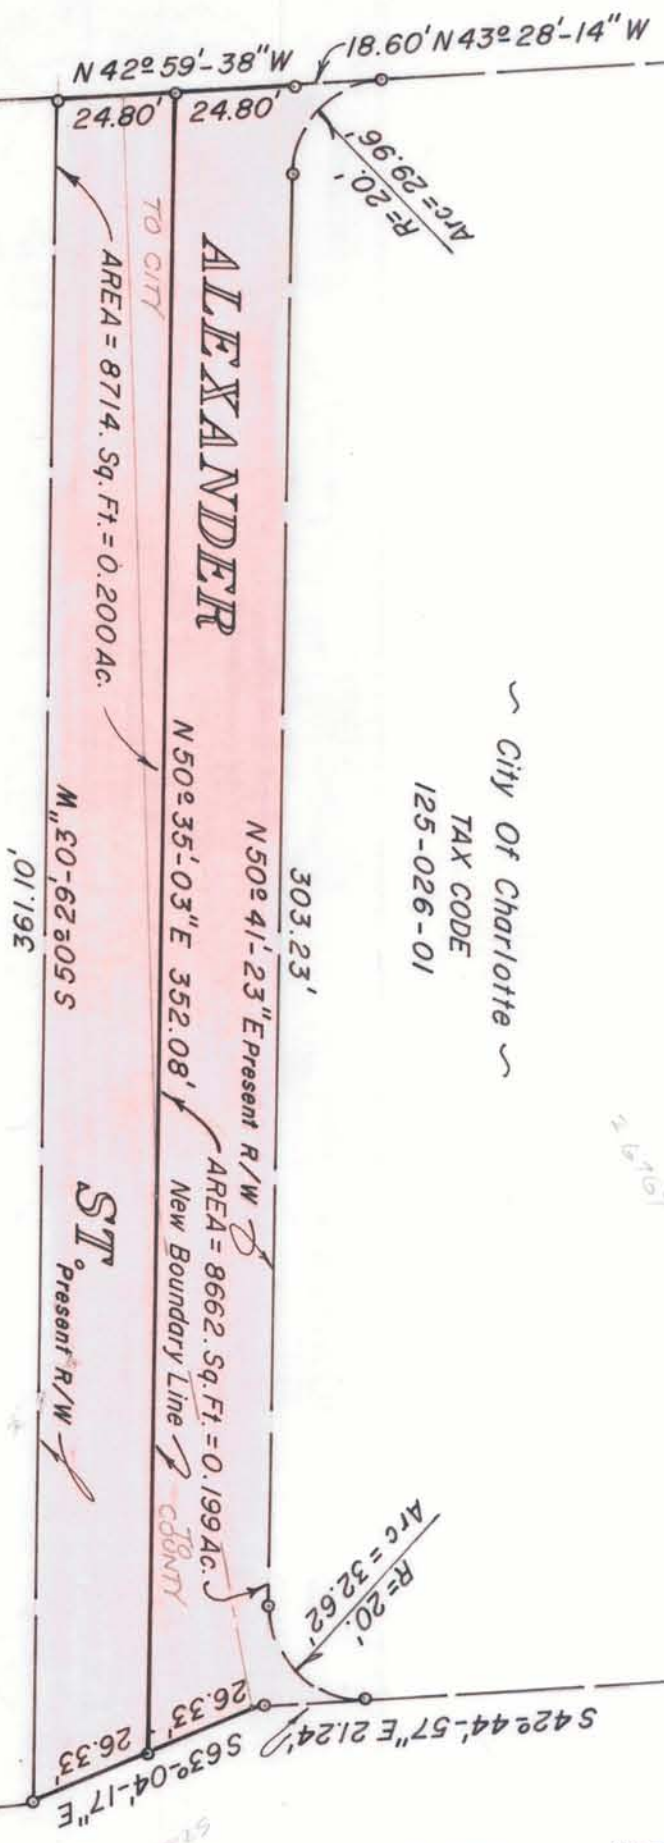

E. FOURTH STREET

E. FOURTH STREET