


A-V K-30

A-V K-30

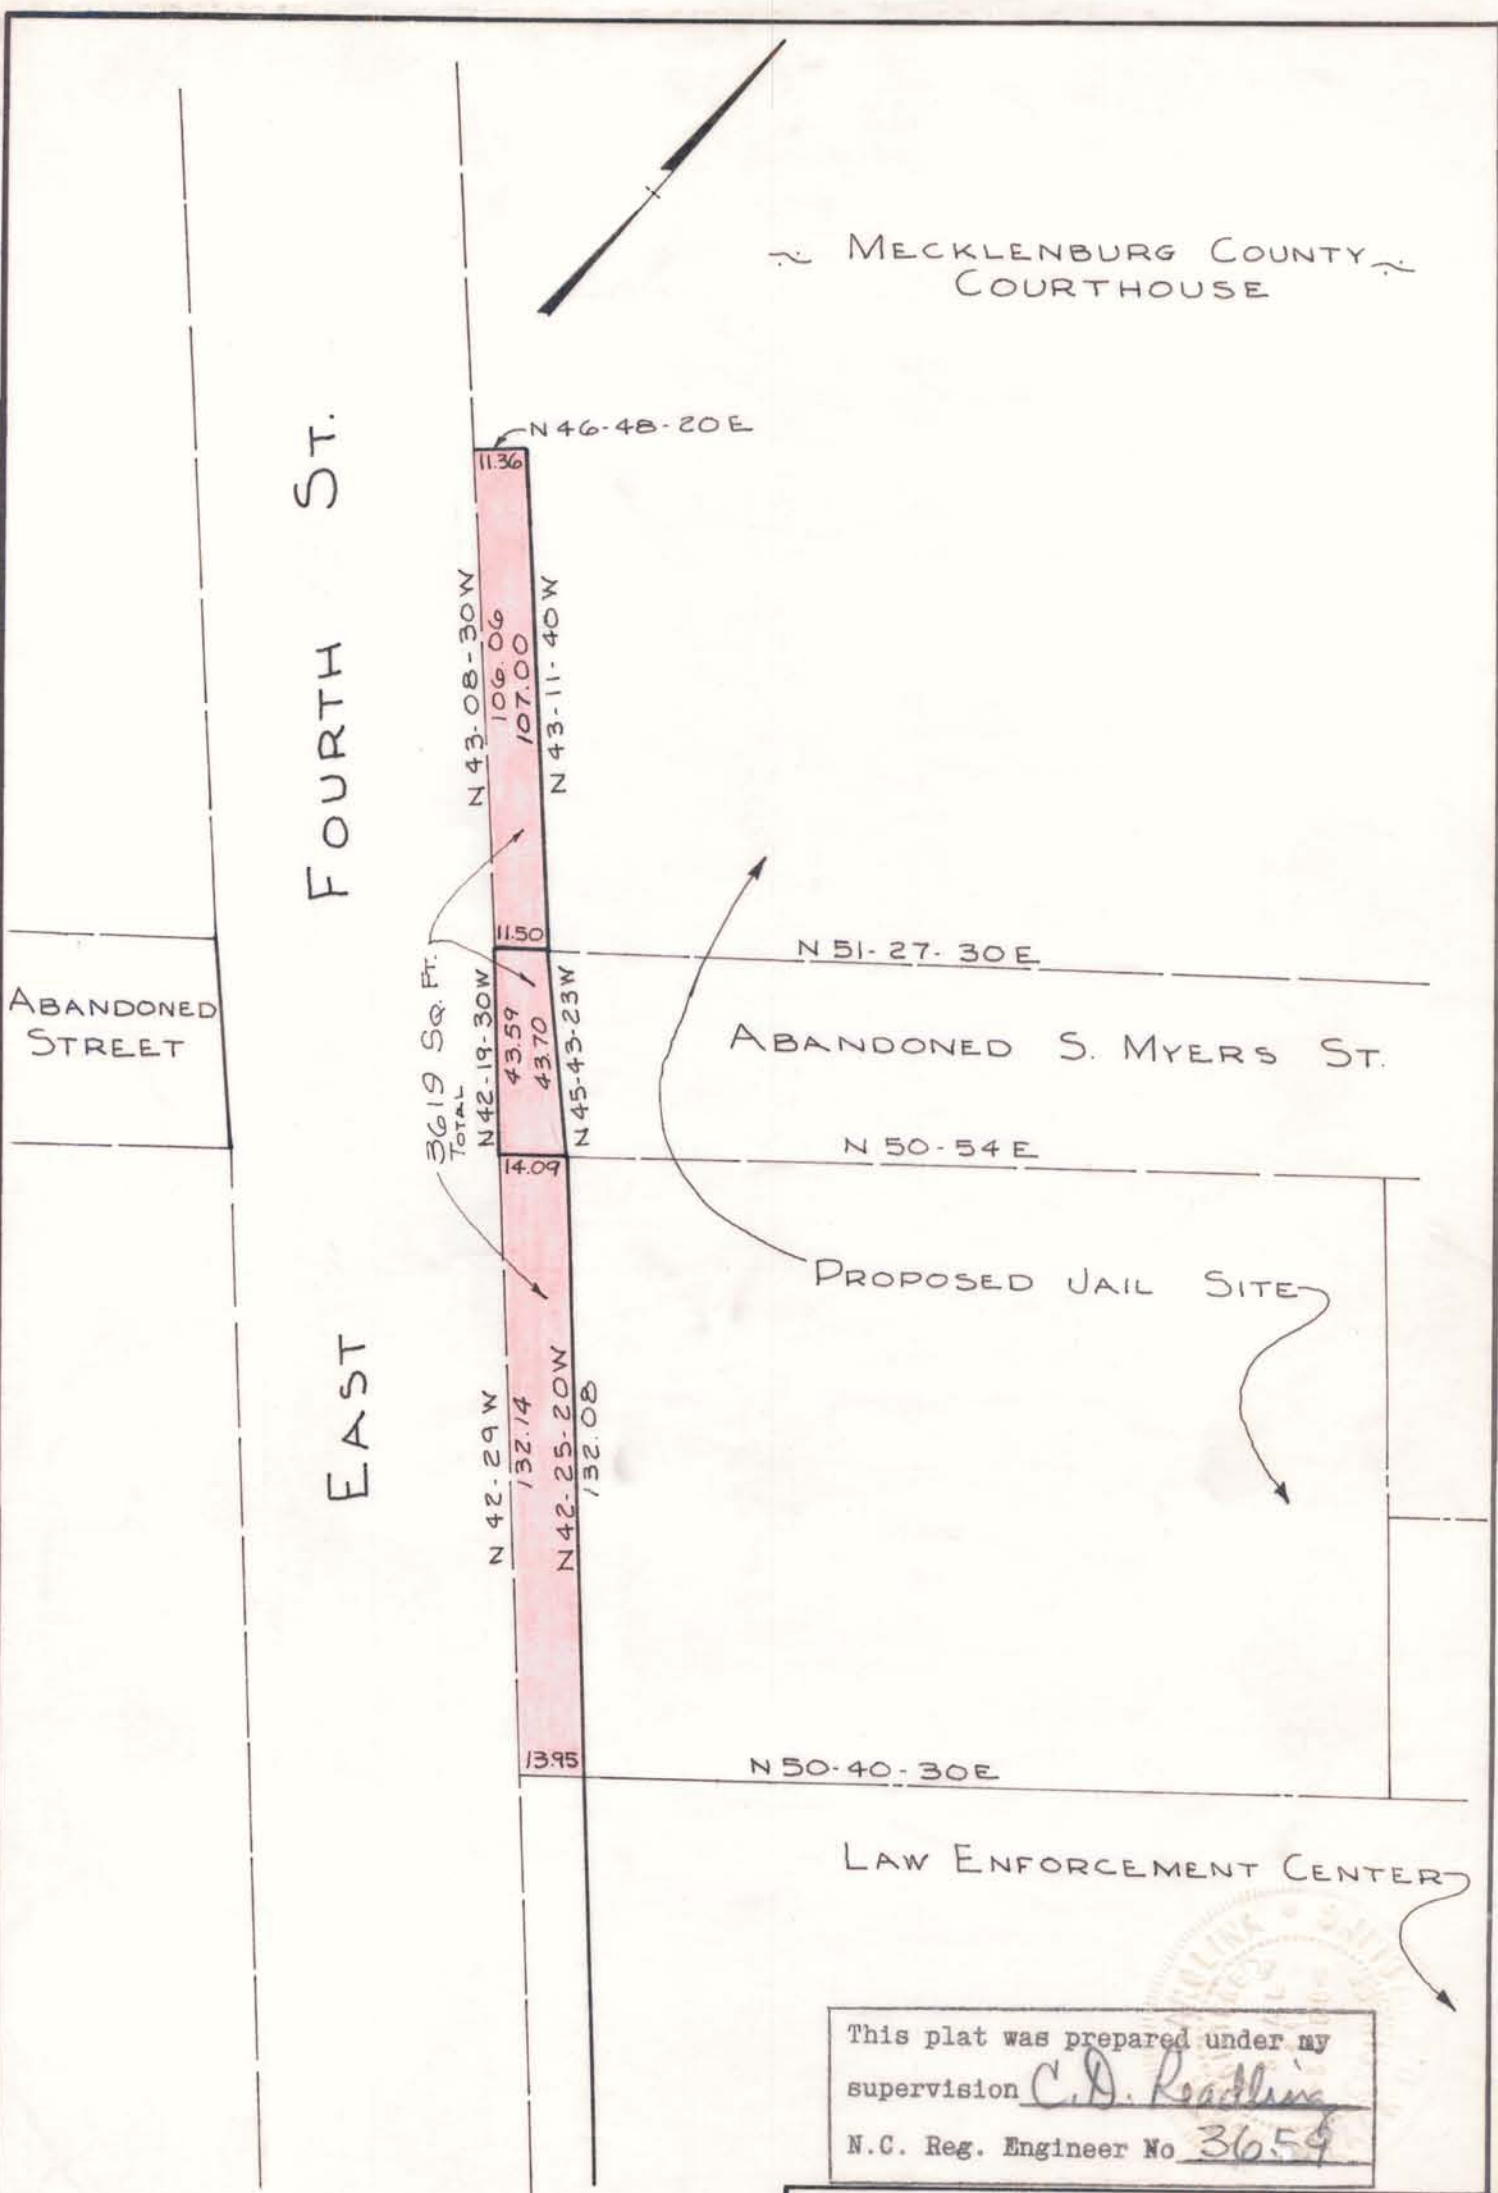

NOTE: THIS MAP BASED ON MAP PREPARED BY A.V. BLANKENSHIP ENTITLED, "SURVEY FOR THE CITY OF CHARLOTTE-GOVERNMENTAL CENTER". DATED MAY 20, 1966

This plat was prepared under my supervision C.D. Reading
 N.C. Reg. Engineer No 3659

CITY OF CHARLOTTE NORTH CAROLINA ENGINEERING DEPARTMENT		
REVISIONS	PROPOSED R/W ALIGNMENT E. FOURTH STREET	JOB NO.
DRAWN BY <u>R.D.S.</u>	PROPERTY OF MECKLENBURG COUNTY	FILE NO.
CHECKED BY <u>CDR</u>	DATE <u>JUNE, 1968</u> SCALE <u>1"=40'</u>	SHEET 1 OF 3
CITY ENGINEER		

125-032-01

03-K-30

03-K-30