


S. McDOWELL ST

Lead to School

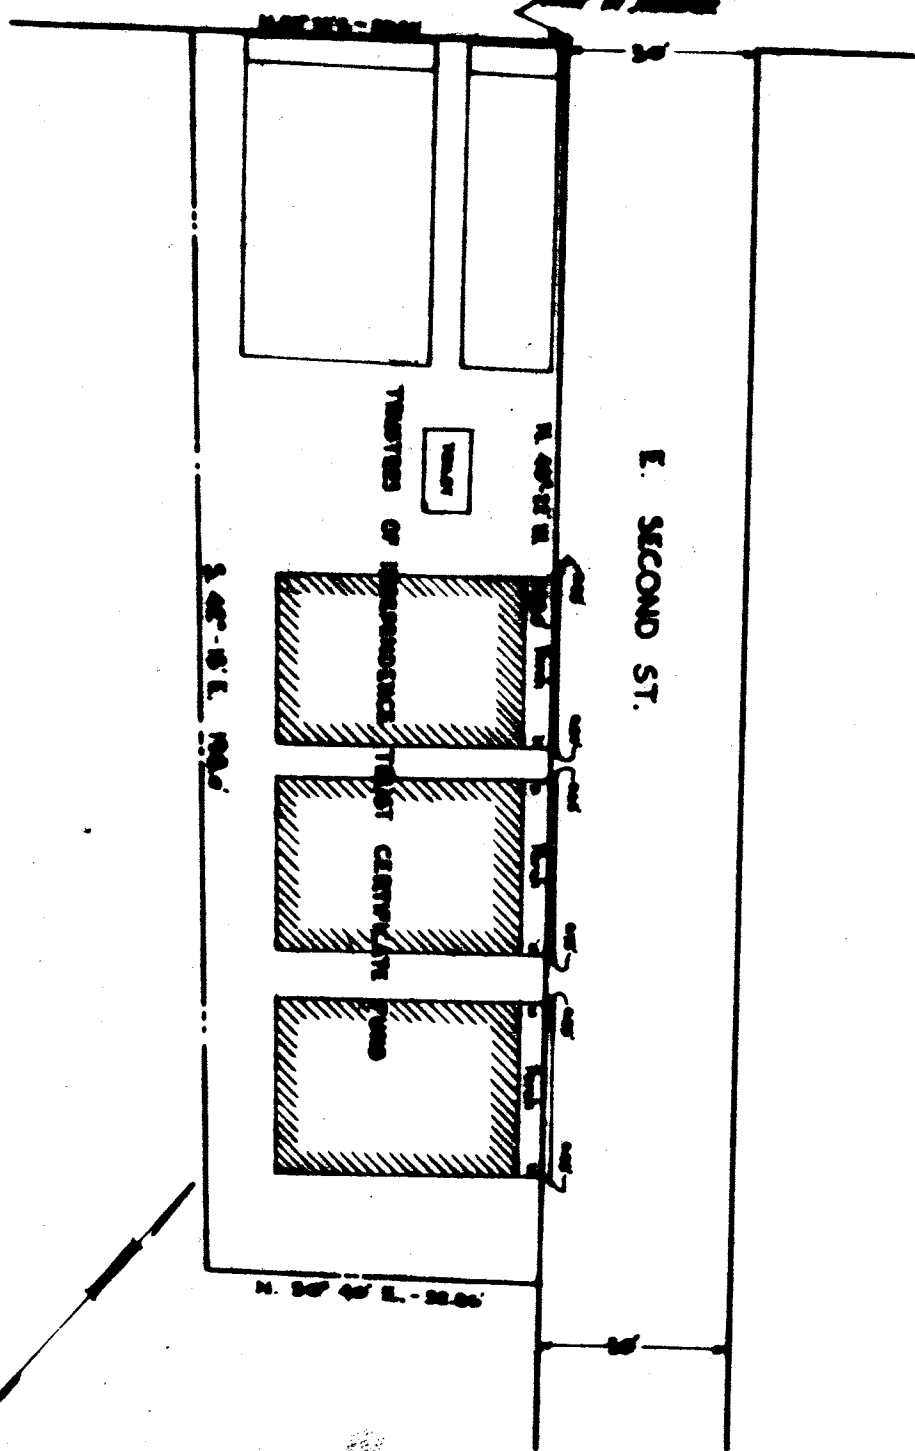

E. SECOND ST.

TRUSTEES OF INDEPENDENCE TRUST CERTIFICATE FUND

S. McDowell St

N. 20th St

MAP SHOWING PROPERTY OF  
 TRUSTEES OF INDEPENDENCE TRUST CERTIFICATE FUND  
 HOUSE LOCATIONS, WITH REFERENCE TO  
 STREET FRONT-OF-REAR LINE

SCALE, 1"=30'

11. CORNER, E. SECOND & S. McDowell STS.  
 OFFICE OF CITY ENGINEER  
 CHARLOTTE, N.C.  
 OCT 3, 1926.