



PARCEL 5  
BK. 125 Pg. 09

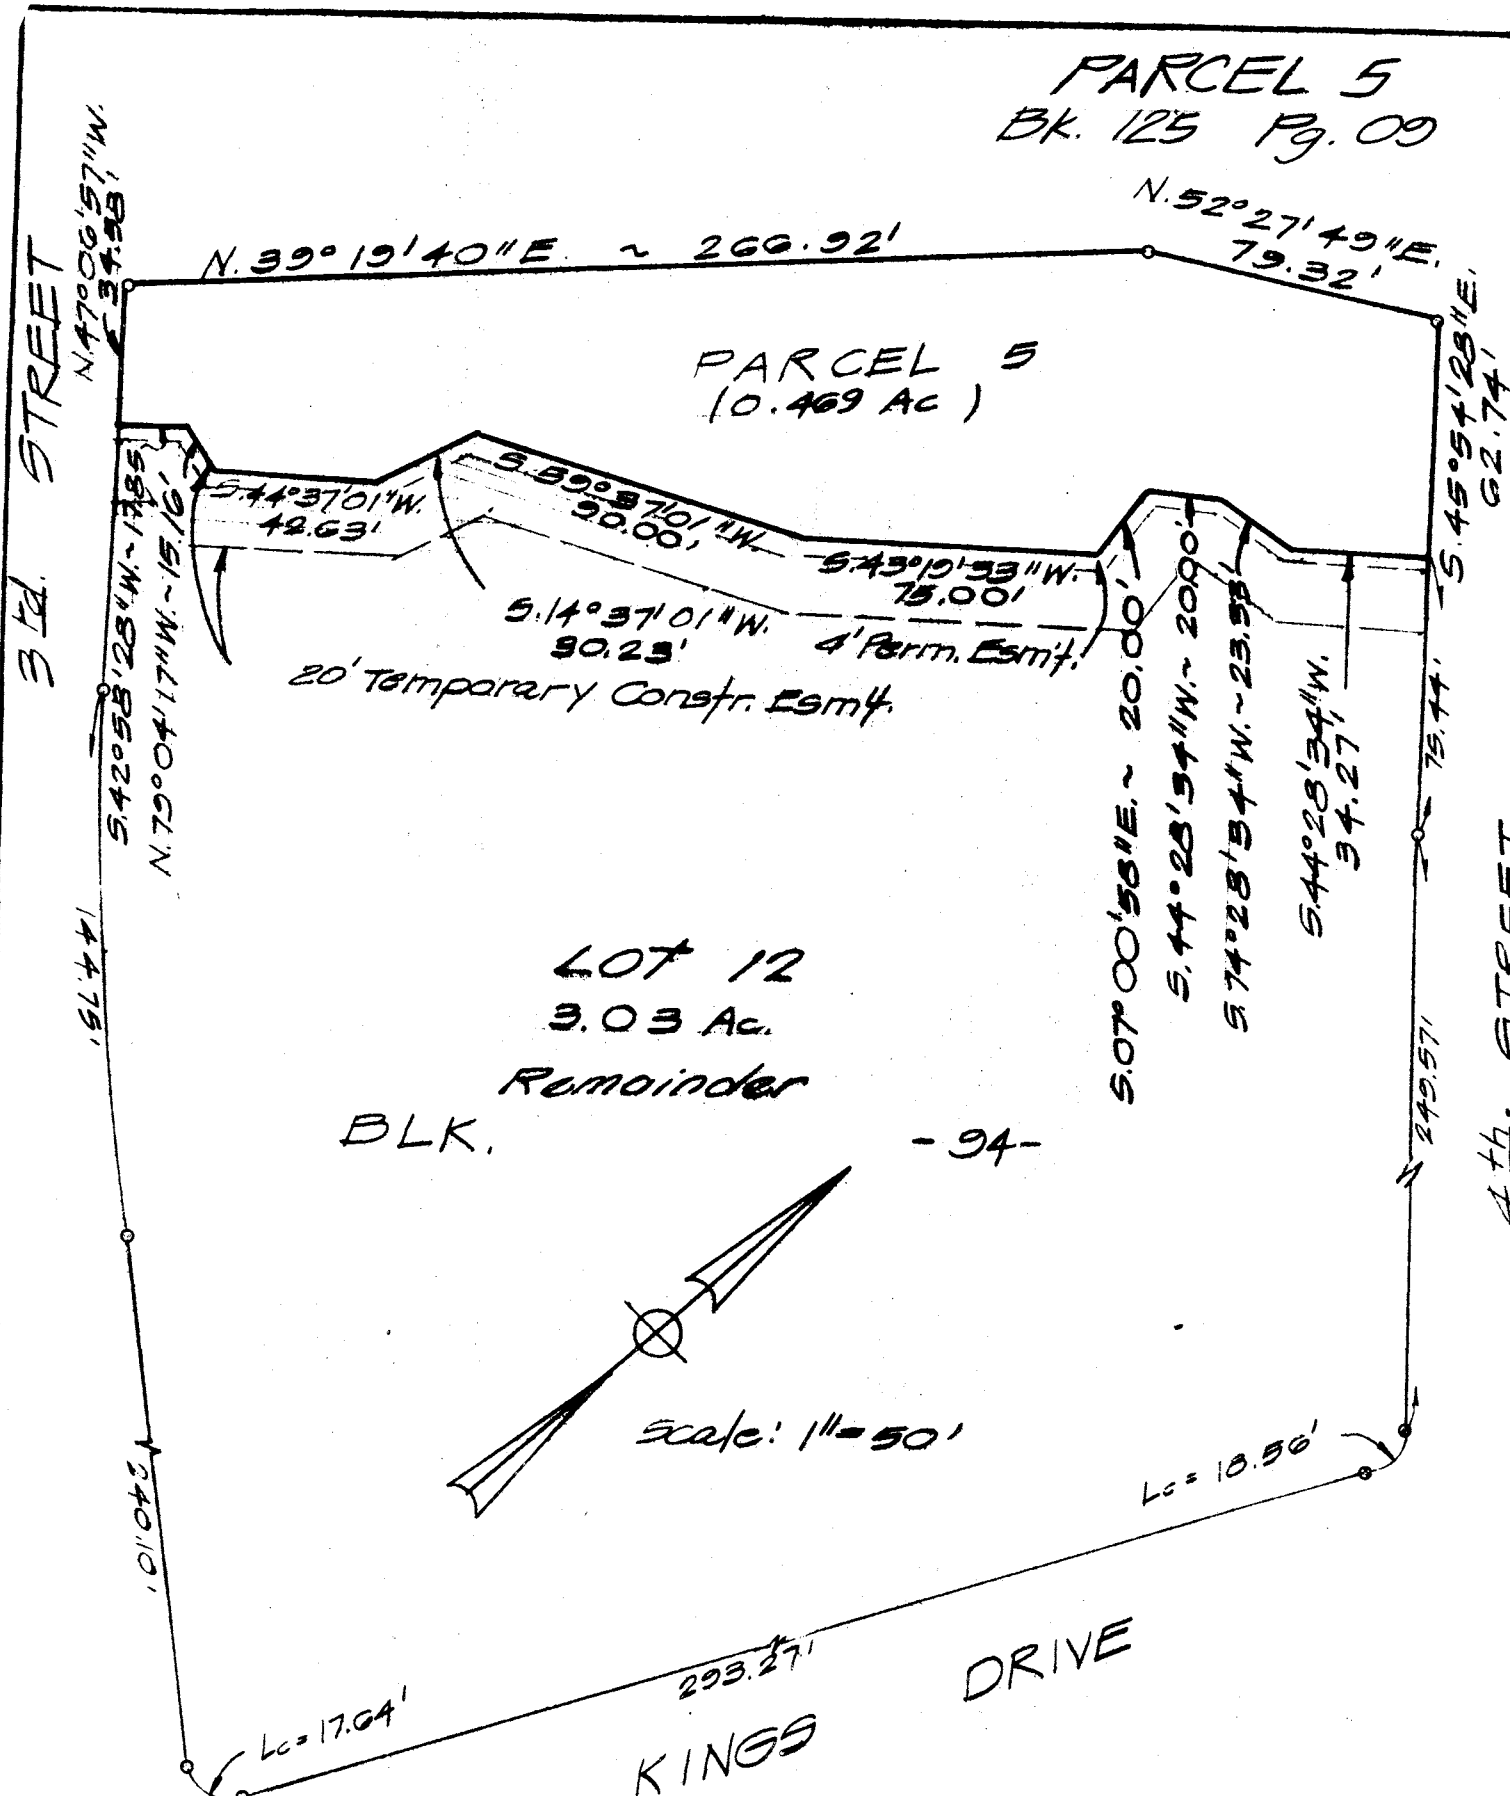

LOT 12  
3.03 Ac.  
Remainder  
BLK.

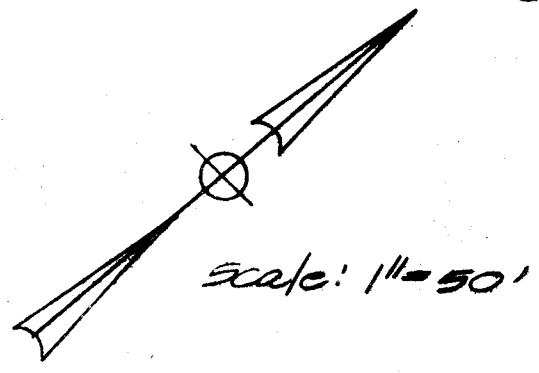

**PLAT SHOWING**

A 0.469 acre parcel being out of Lot 12, Block 94, Tax Code Reference, Parcel 5, Book 125, Page 09, Mecklenburg County, North Carolina.

This map was prepared for the purpose of right-of-way or easement acquisition only, and is not intended to be a boundary survey of the property shown.

NOTE: Property corners shown circled were located by actual survey. Bearings are based on North Carolina Plane Coordinate System.

VOL \_\_\_\_\_ PAGE \_\_\_\_\_  
ADDRESS \_\_\_\_\_  
SURVEYED August, 1974  
SCALE \_\_\_\_\_  
OWNER \_\_\_\_\_

*Alvin L. Groves*  
Alvin L. Groves  
Registered Professional Land Surveyor  
Texas

*Harold M. Haight*  
REGISTERED PROFESSIONAL ENGINEER