

(170')

167.37' S 52°16'45" E

4

ARC = 2.69'
R = 908.75'

548'19"34" E

107.45'

N 52°20'01" W

Const. Limits

Req'd. RAW

Dimensions in Parentheses ()
are deed dimensions

CHERRY ST.
(50')

S 22°35'57" W

1-SFR

Req'd. RAW

60.15'

N 52°20'01" W

24.89'

99. FT.

427

7664


8091

AREA

Taking

Severance

Total

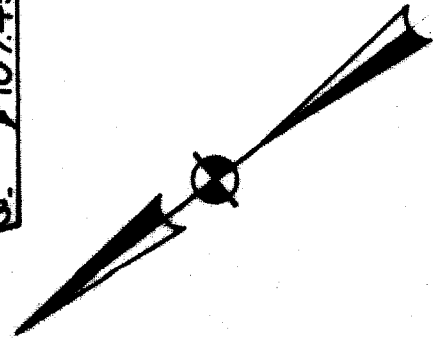

JOHN M. DWELLE
DEED BOOK 2094 PAGE 57
MAP 2-41 BLOCK 265 LOT 6-B
SCALE 1" = 20'

E. Third Street
Project

Wilbur Smith and Associates, Inc. Design
CONSULTING ENGINEERS

COLUMBIA, S. C. WINSTON-SALEM, N. C. RICHMOND, VA

Nov. 1966

125-101-00