


INDEPENDENCE BLVD

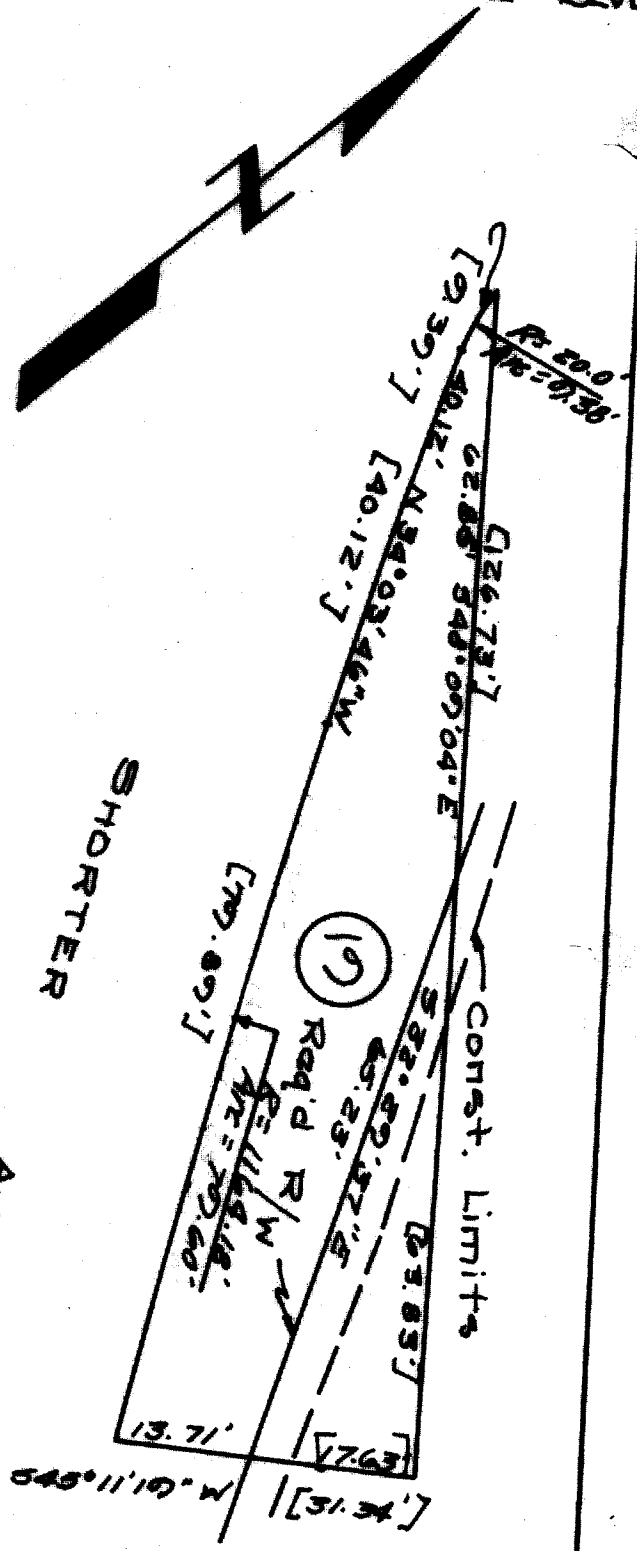

Area	Sq. ft.
Taking	1643
Savarnance	562
Total	2205

Dead dimensions are in Parentheses ().

TAX LOT 125-10
J. O. LONG

DEED BOOK 1075 PAGE 73 MAP
BLOCK 1 LOT 23
Scale: 1" = 20'

East Third St.
Project

NOV. 1966

125-104-03