


KINGS DRIVE

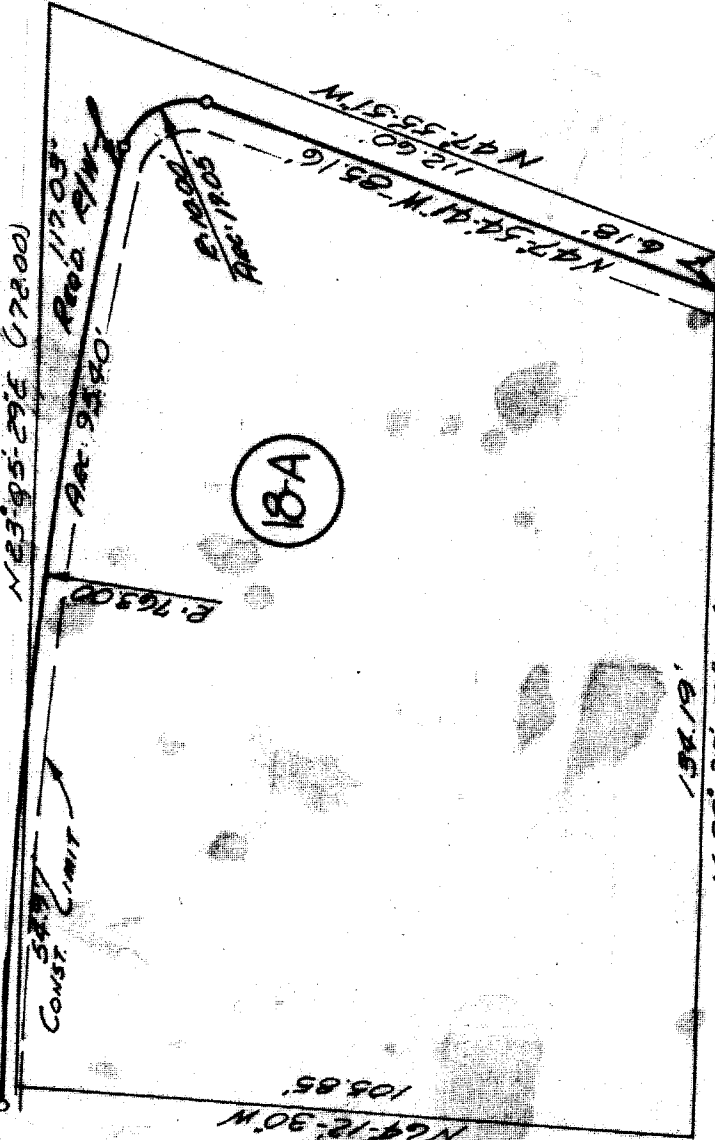

ST.

FOURTH

AREA	50 FT
TAKING	1395
SEVERANCE	15185
TOTAL	16580

Dead dimensions are in parentheses ().

MRS. MARY M. GOVER & MRS. CORALIE A. BETHEA
DEED BOOK PAGE 2-41
BLOCK 265 LOT 1
Scale: 1" = 30'

CITY OF CHARLOTTE
NORTH CAROLINA
ENGINEERING DEPARTMENT

Revised 10/14/67 J.S.B.

E. Third St. Project
NOV. 1966

125-107-01