


This plat was prepared under my supervision *Stephen Gilbert*  
N. C. Reg. Surveyor No. *L-1785*



ST.

~ 60' ~  
S.

TORRENCE ST.

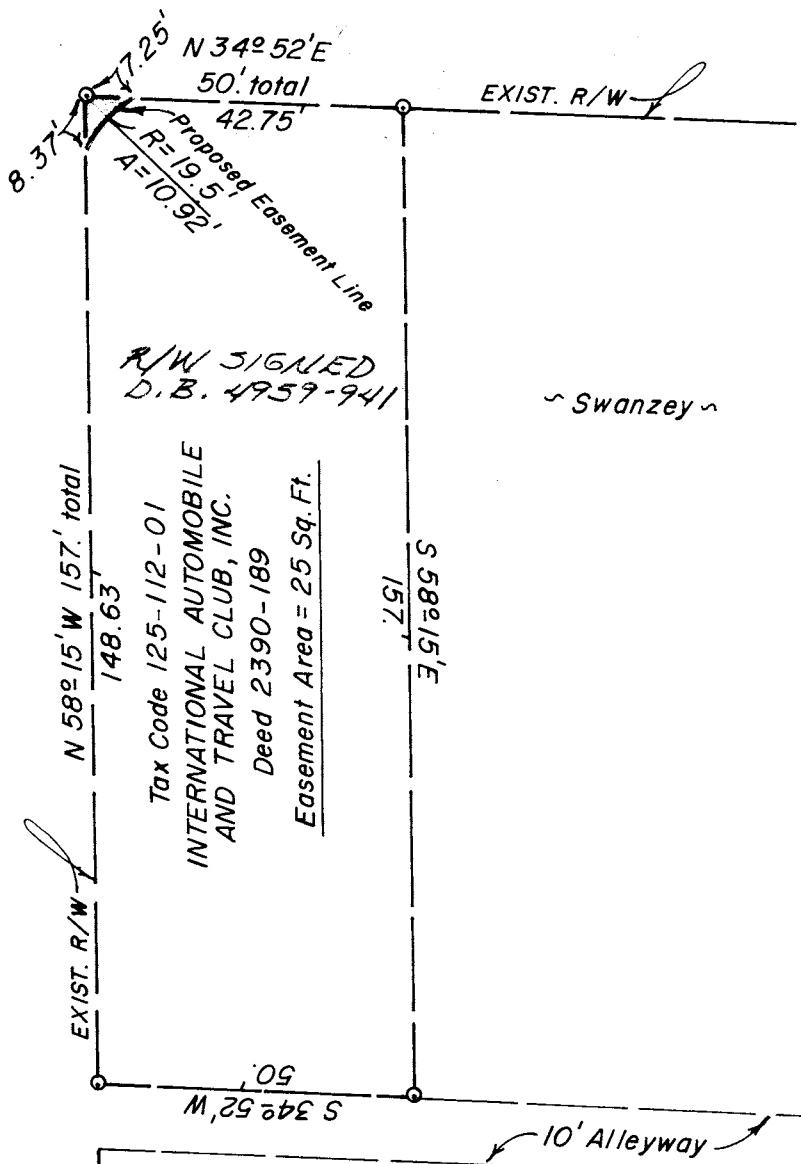

E. THIRD

~ 60' ~

R/W SIGNED  
D.B. 4959-941


~ Swanzy ~

Tax Code 125-112-01  
INTERNATIONAL AUTOMOBILE  
AND TRAVEL CLUB, INC.  
Deed 2390-189  
Easement Area = 25 Sq. Ft.

S 58° 15' E  
157'

S 34° 52' W  
50'

10' Alleyway

 <b>CHARLOTTE</b> ENGINEERING DEPARTMENT		
REVISIONS	<i>Proposed Easement For Sidewalk Purpose E. THIRD STREET and S. TORRENCE STREET</i>	JOB NO.
		FILE NO.
DRAWN BY <i>RW</i>	Property of: <b>INTERNATIONAL AUTO AND TRAVEL CLUB, INC.</b>	SHEET /
CHECKED BY <i>SG</i> <i>Stephen Gilbert</i> CITY ENGINEER		OF /
DATE <i>9-11-84</i>		SCALE <i>1" = 30'</i>
FILE <i>125-112-01</i>		