

# EAST FOURTH STREET

560'

S48°-56'-40"E  
72.26'

EXIST. R/W

N 44°-04'-40"E 10.01'

28.04' 34.21'

S 44°-29'-30"W 90.9'

10.01'

N 44°-04'-47"E  
503.93'

S 44°-04'-47"W  
507.00'

AVENUE

499.66'

S 44°-29'-30"W

HOME BASE REALTY  
DEED 2224-185


N 44°-04'-40"E  
502.67'

PROP. UTILITY EASEMENT

LILLINGTON

HOME BASE REALTY  
DEED 2224-185

TOTAL AREA LILLINGTON AVENUE  
(TO BE CLOSED) 35,643 SQ.FT.  
0.818 AC.  
AREA OF UTILITY EASEMENT  
(TO BE RETAINED) 14,153.00 SQ.FT.  
0.325 AC.

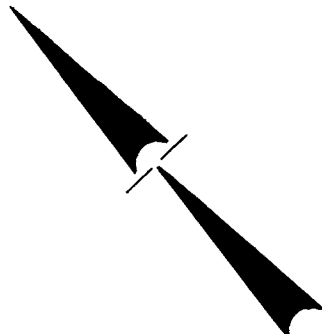

N 44°-04'-40"E 11.41'

EXIST. R/W

A=10.03'  
A=28.05'  
A=33.29'  
R=1099.92  
A=71.37  
R=20.00'  
A=10.58'  
R=20.00'

# EAST THIRD STREET

560'

This plat was prepared under my supervision *Stephen A. Gilbert*  
N. C. Reg. Surveyor No. L-1785



This map was prepared for the purpose of right of way or easement acquisition only, and is not intended to be a boundary survey of the property shown.

CITY OF CHARLOTTE  
NORTH CAROLINA  
DEPARTMENT OF PUBLIC WORKS  
ENGINEERING DIVISION

REVISIONS	PROPOSED CLOSING PORTION OF <b>LILLINGTON AVENUE</b>	JOB NO. 512-80- 135
	<b>EAST THIRD STREET</b> TO <b>EAST FOURTH STREET</b>	FILE NO.
DRAWN BY A.T.		SHEET 1
CHECKED BY <i>[Signature]</i>		OF 1
CITY ENGINEER	DATE FEB. 7, 1980 SCALE 1" = 60'	