


1-1-11

1-1-11

Map Showing
 Property to be Acquired from
 TRUSTEES of the DIOCESE of NORTH CAROLINA
 (Thompson Orphanage Prop.)
 by the
 CHARLOTTE PARK & RECREATION COMMISSION
 on Pearl St. & S. Stonehill St. (Prop.)
 Scale - 1" = 20'
 Feb. 27, 1915
 Office of The City Engineer
 Charlotte, N.C.

Map No. 1209

Map - 1-G-11

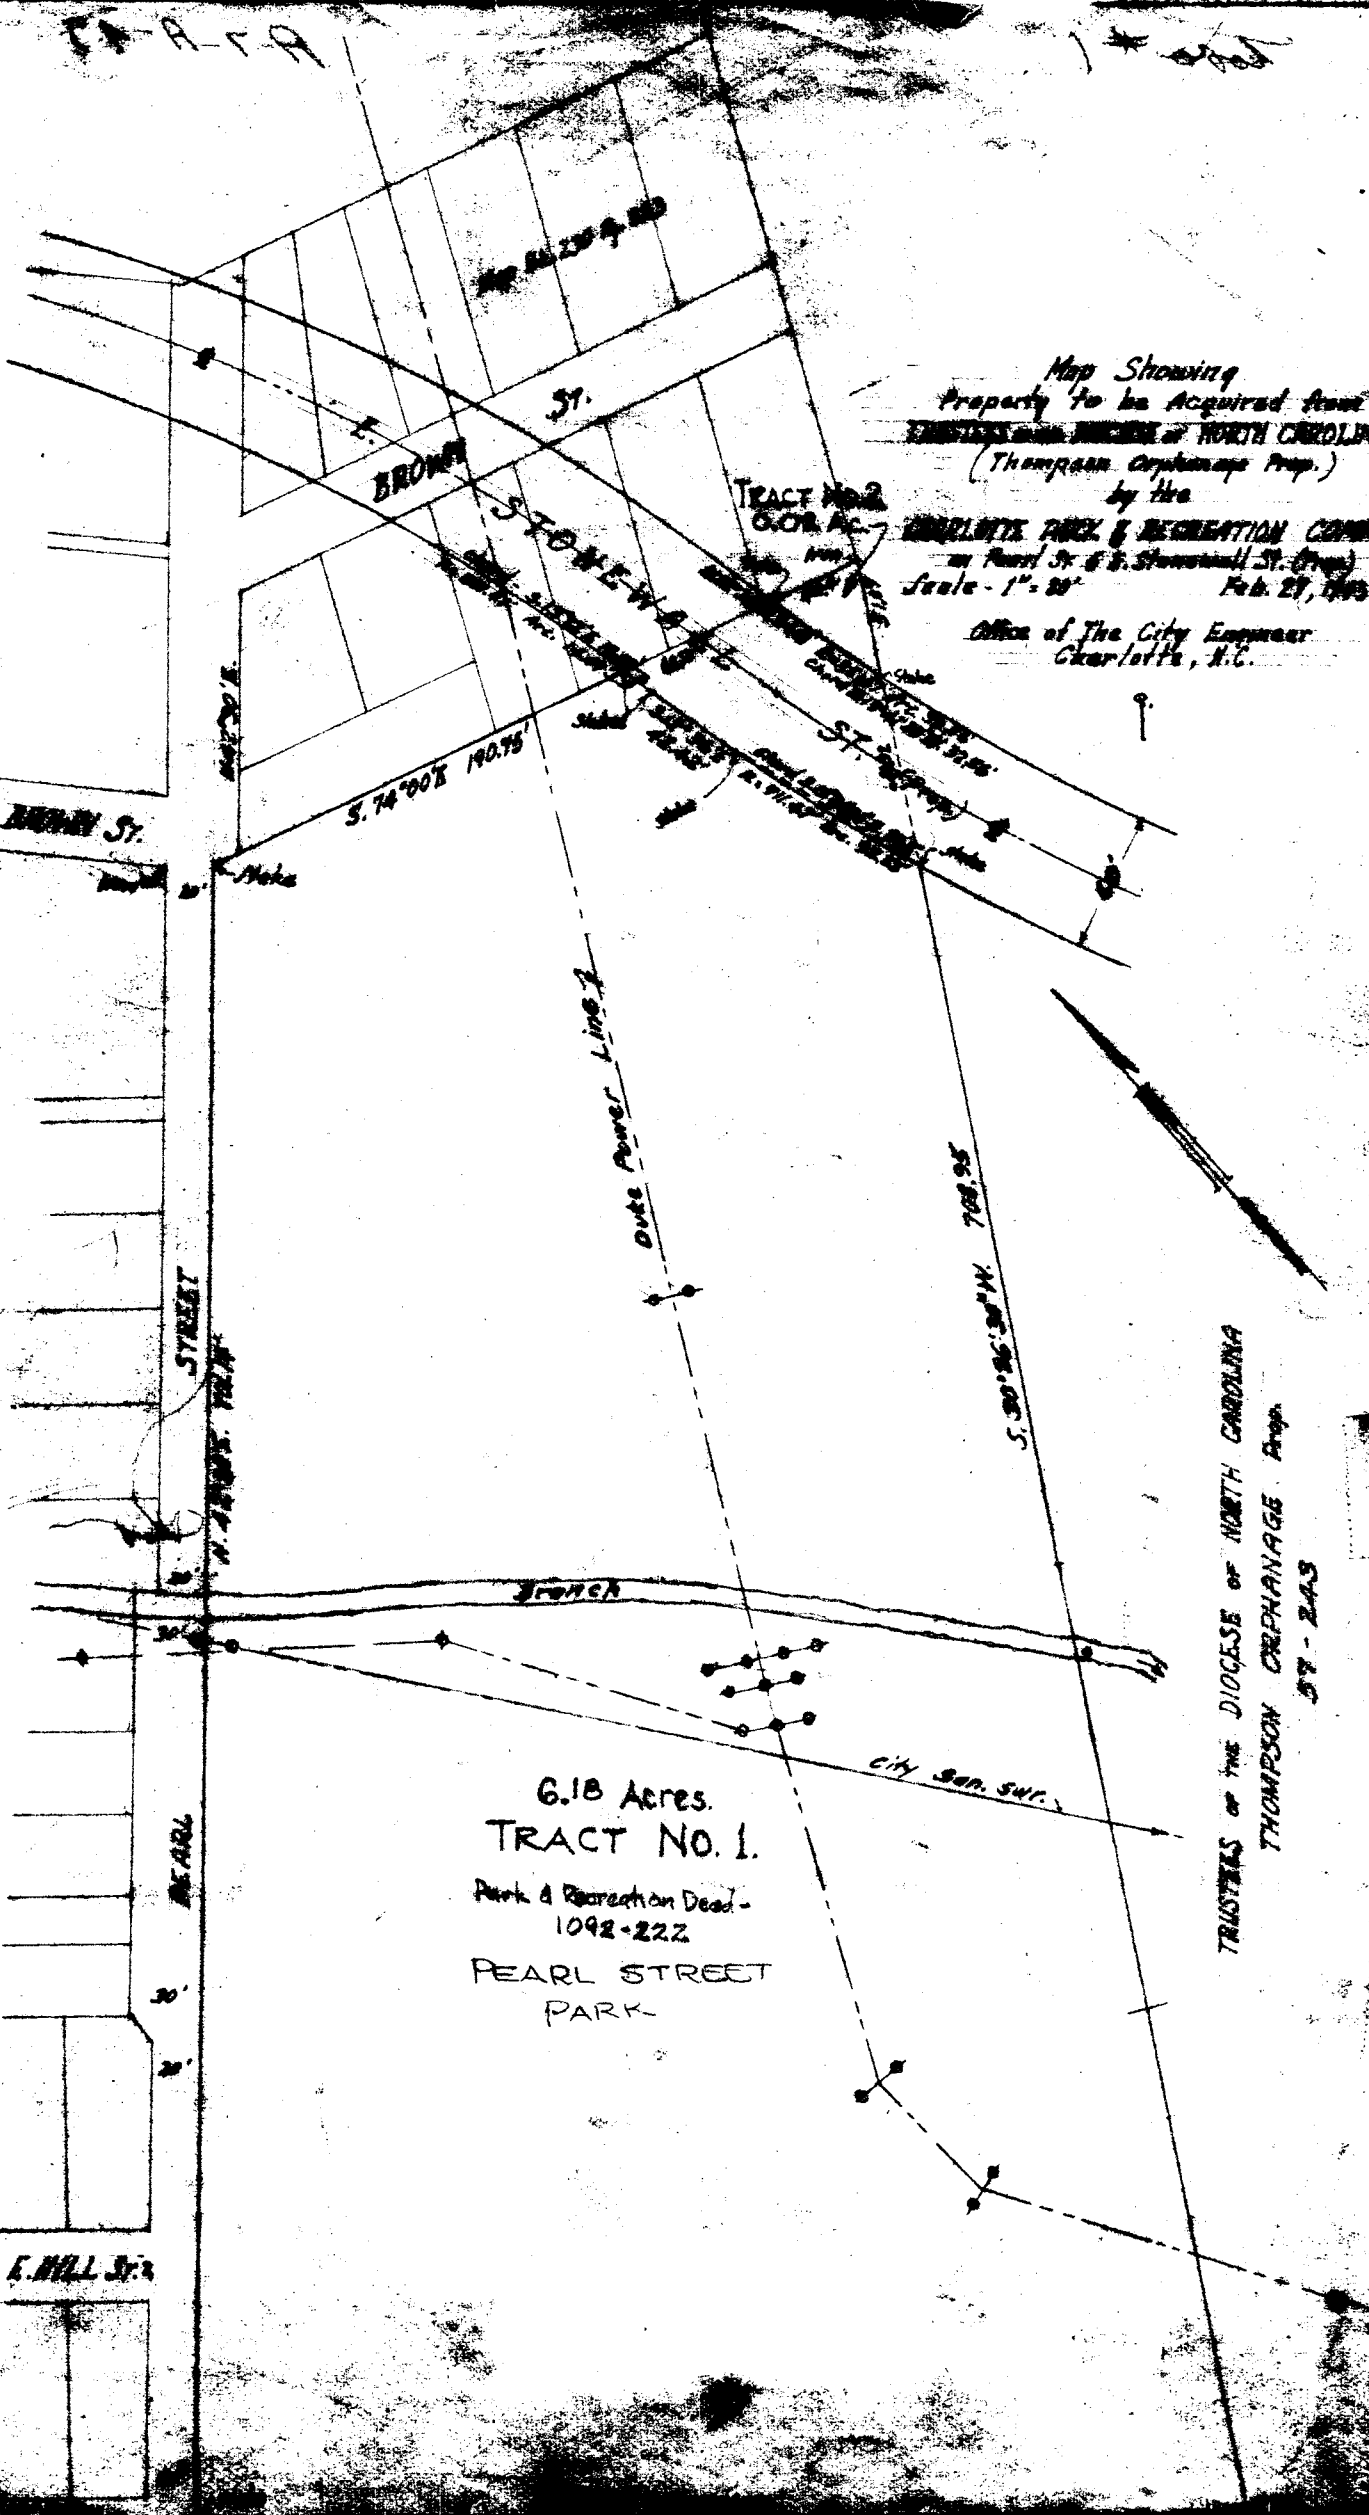

6.18 Acres.
 TRACT NO. 1.
 Park & Recreation Dept.
 1092-222
 PEARL STREET
 PARK

TRUSTEES of the DIOCESE of NORTH CAROLINA
 THOMPSON ORPHANAGE Prop.
 ST - 243