

26

C. GIBSON

25

A. FUNDERBURG

24

23

22

S. 33°-35'-12" E.

FL. TEAGUE

2

S. 33°-36'-33" E. 1.20'

N. 49°-54'-25" E. 59.85'

TAX CODE  
125-232-03  
CITY OF CHARLOTTE  
DEED  
4228-181

4966 S.F.=0.114 AC.

S. 49°-55'-29" W. 100.15'

CITY OF CHAR.

4



5

174.00' TO LILLINGTON AVE.

M. 54°-41'-33" N. 00.05'

LUTHER STREET

NOTE: Property corners shown circled were located by actual survey. Bearings are based on 4228-181

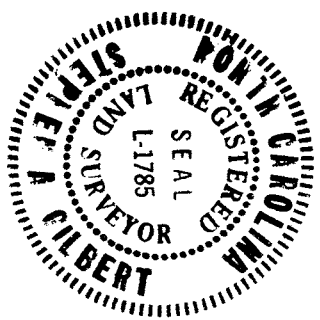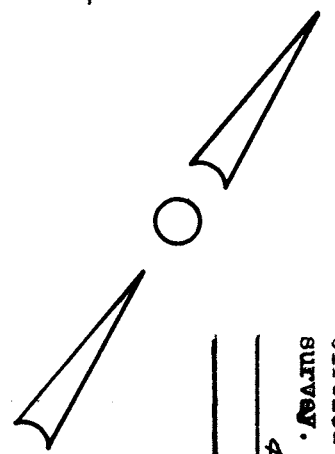

This plat was prepared under my supervision *Stephen Gilbert*  
N. C. Reg. Surveyor No. L-1785

CHERRY COMMUNITY DEVEL.

CITY OF CHARLOTTE  
NORTH CAROLINA  
DEPARTMENT OF PUBLIC WORKS  
ENGINEERING DIVISION

BOUNDARY SURVEY  
1707 LUTHER ST.

PROPERTY OF  
CITY OF CHARLOTTE

REVISIONS	JOB NO.
DRAWN BY <i>M.A.</i>	FILE NO.
CHECKED BY <i>M.A.</i>	SHEET 1
DATE <i>Nov 19 1985</i>	of 1
CITY ENGINEER	

FILE 125-232-03