

Luther Street

50'


BLOCK 14 PARCEL 6

BLOCK 11 PARCEL 7

CITY OF CHARLOTTE

CITY OF CHARLOTTE

13,910 S.F. =
0.319 AC.

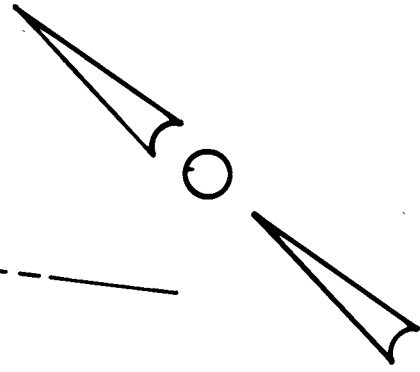

BLOCK 14 PARCEL 7

BLOCK 11 PARCEL 1


CITY OF CHARLOTTE

CITY OF CHARLOTTE

AVANT STREET

NOTE: Property corners shown circled were located by actual survey. Bearings are based on UNRECORDED MAP BY R.B. PHARR. 6/25/80

This plat was prepared under my supervision Stephen A. Gilbert
N. C. Reg. Surveyor No. L-1785

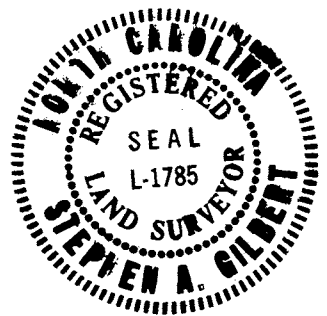

← 547.5' To Baldwin Ave

Main Street

50'

CITY OF CHARLOTTE NORTH CAROLINA DEPARTMENT OF PUBLIC WORKS ENGINEERING DIVISION		
REVISIONS	R.O.W. To Be Abandoned AVANT STREET	JOB NO.
	PROPERTY OF CITY OF CHARLOTTE	FILE NO.
DRAWN BY MS	DATE MAY 13, 1983	SCALE 1" = 30'
CHECKED BY <i>[Signature]</i>		
CITY ENGINEER		