

LUTHER STREET

PARCEL 4

PARCEL 3

BLOCK 11
PARCEL 2

CITY OF CHARLOTTE
TOTAL AREA = 4,918 S.F.
= 0.113 AC.

PARCEL 01



NOTE: "I.P." DENOTES IRON PIN

STREET

ELI

BLOCK 10
PARCEL 01

NOTE: PROPERTY CORNERS SHOWN,
ORIGINAL SURVEY LOCATED BY ACTUAL
SURVEY. BOUNDARIES ARE BASED ON
UNRECORDED MAP BY R.B. PHARR
6-25-80

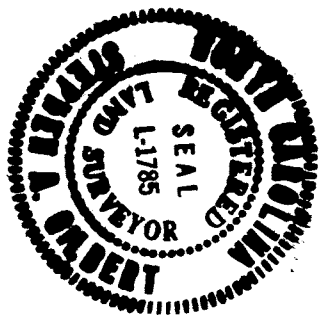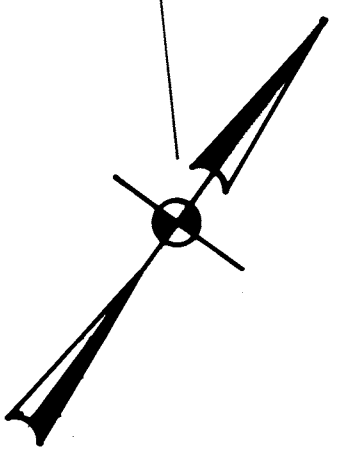

This plat was prepared under my
supervision *R. B. Pharr*
N. C. Reg. Surveyor No. 1-1785

CHERRY COMMUNITY DEVELOPMENT AREA

CITY OF CHARLOTTE
NORTH CAROLINA
DEPARTMENT OF PUBLIC WORKS
ENGINEERING DIVISION

REVISIONS

A BOUNDARY SURVEY OF
BLOCK 11 PARCEL 2

PROPERTY OF
CITY OF CHARLOTTE

DRAWN BY	FILE NO.	JOB NO.
CHECKED BY	SHEET	OF
CITY ENGINEER	1	1

DATE MAY 16/1983 SCALE 1"=20.0'

FILE 125-234-11