

THIS PLAT WAS PREPARED FOR THE PURPOSE OF ACQUIRING A PERMANENT GUY WIRE EASEMENT ONLY, AND IS NOT INTENDED TO BE A BOUNDARY SURVEY OF THE PROPERTY SHOWN.



THIS PLAT WAS PREPARED UNDER MY SUPERVISION.

Radford Dennis Smith 9/23/92
N.C. REG. LAND SURVEYOR L-1482 DATE

W.H. LINKER
DB 1419 PG 060
TAX CODE
127-105-39

LEGEND
IRON FOUND


NOTES:

1. CALL SHOWN IN PARENTHESIS TAKEN FROM DEED OR RECORD MAP.
2. TOTAL AREA BY DEED 12,886 S.F.
AREA FOR GUYWIRE EASE. 65 S.F.
AREA REMAINING 12,821 S.F.

R.D. SYKES
DB 4966 PG 981
TAX CODE
127-105-16

MARY BROWN
DB 5502 PG 946
TAX CODE
127-105-15

LUCY B. HALL
DB 4046 PG 056
TAX CODE
127-105-14

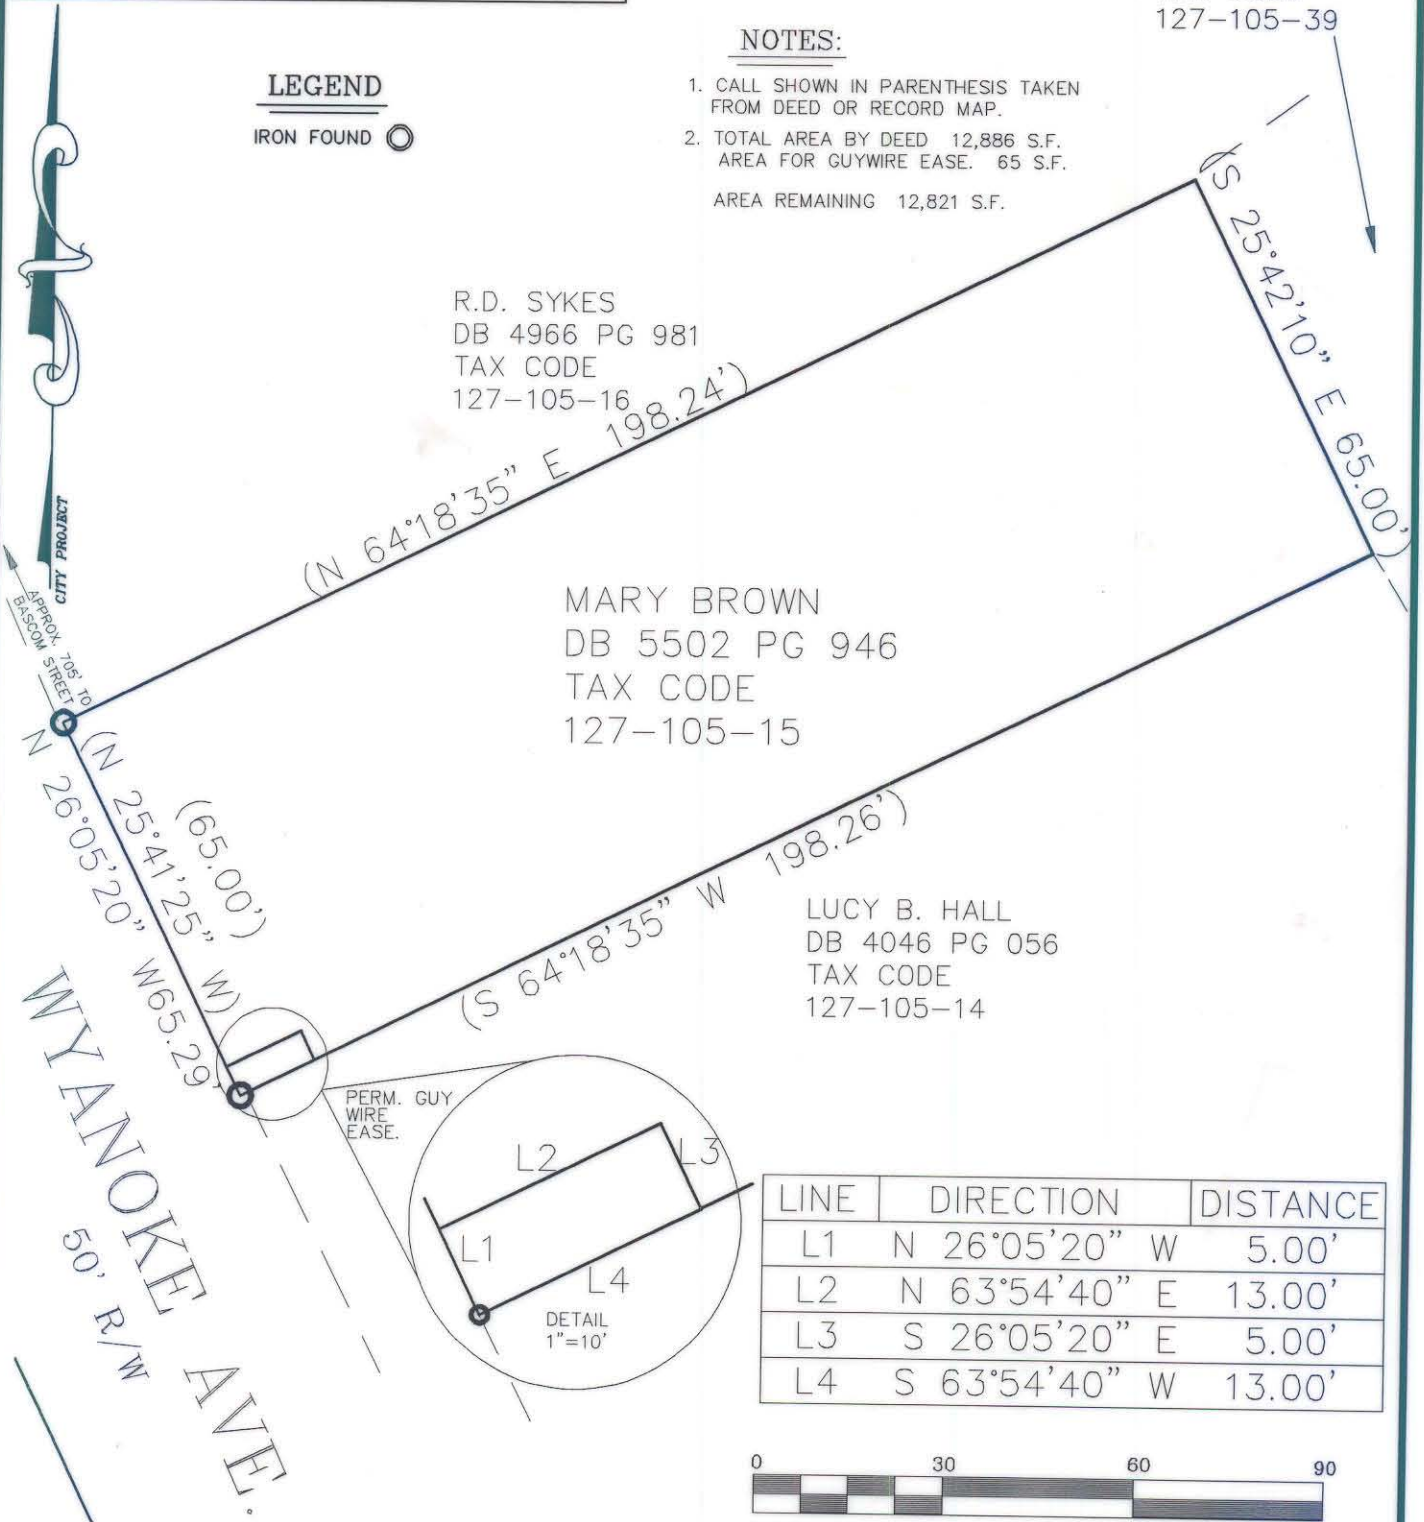

LINE	DIRECTION	DISTANCE
L1	N 26°05'20" W	5.00'
L2	N 63°54'40" E	13.00'
L3	S 26°05'20" E	5.00'
L4	S 63°54'40" W	13.00'



PREPARED BY:
CITY OF CHARLOTTE
600 E. FOURTH STREET
CHARLOTTE, NC 28202
704-336-2291

CHARLOTTE ENGINEERING DEPARTMENT		
REVISIONS DRAWN BY dhs CHECKED BY <i>RD Smith</i> SURVEY SUPVR.	CHANTILLY/COMMONWEALTH SMALL AREA PLAN PROPERTY OF MARY BROWN CHARLOTTE, MECK. CO., NC DATE 9-11-92	JOB NO. 91004 FILE NO. GUYPLATS SHEET 1 OF 1
SCALE 1"=30'		

127-105-15