
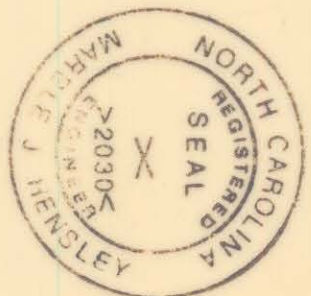


TOTAL AREA 9,196 ± S.F.

AREA TAKEN 19 ± S.F.

AREA REMAINING 9,177 ± S.F.

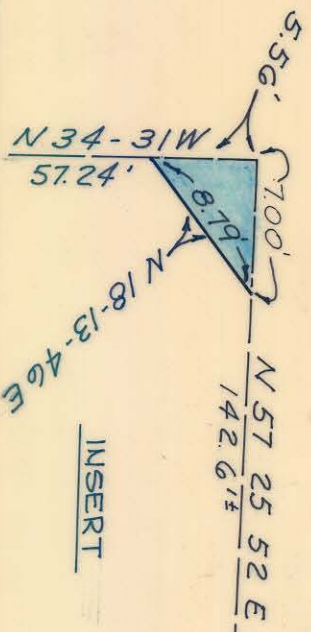

REVISED 4/16/73 R/W & CONSTR. ESMT. R.W.			
CITY OF CHARLOTTE PROJ. NO.			
PROPOSED R/W			
RANDOLPH RD., LAUREL AVE., COLVILLE RD.			
PROPERTY OF			
ANNABEL A. (BROWN) REAMES			
PARCEL NO. 20			
T. A. S.	R. S. T.	HENSLEY-SCHMIDT, INC.	SHEET
1-8-73		CONSULTING ENGINEERS	21
		CHATTAHOOGA, TENN.	22
		MARIETTA, GA.	

127-113-01