

T.N. McLAUHLIN

10


J. L. BARCHERT

11

M.E. FITZGERALD

12

N. 48°-46'-05" E.  
99.97'

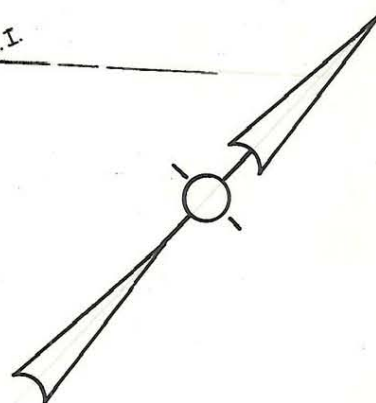

D.C. HAGLER

20

J. MEACHAM

18

TAX CODE  
131-023-19

JOHN F. MEACHAM  
3979-273

Total Area 23673 S.F.= 0.543 AC.  
Area Taken 150 S.F.= 0.003 AC.  
Area Remaining 23523 S.F.= 0.540 AC.

This map was prepared for the purpose of right of way or easement acquisition only, and is not intended to be a boundary survey of the property shown.

Total 23812'  
N. 41°-14'-00" W.  
236.62'


S. 41°-14'-00" E.  
23400'  
Total 235.50'

Property corners shown circled were located by actual survey. Bearings are based on DEED 3979-273

This plat was prepared under my supervision. *Stephen A. Gilbert*  
N. C. Reg. Surveyor No. L-1785

150' N. 47°-16'-00" E. 100.00' 150'  
100.00' S. 47°-16'-00" W. 100.00' 469'± TO CENTRAL AVE.

# NORLAND ROAD

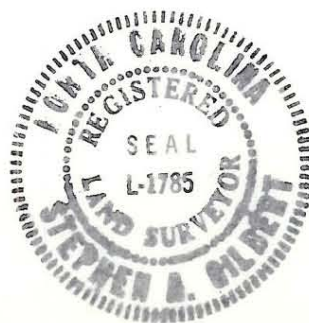

CITY OF CHARLOTTE  
NORTH CAROLINA  
DEPARTMENT OF PUBLIC WORKS  
ENGINEERING DIVISION

REVISIONS	R.O.W TO BE ACQUIRED	JOB NO.
	CITY OF CHARLOTTE SIDEWALK PURPOSE	FILE NO.
	PROPERTY OF	SHEET
DRAWN BY MAS	JOHN F. MEACHAM	OF
CHECKED BY <i>[Signature]</i>	DATE MAY 19 1982 SCALE 1" = 30'	
CITY ENGINEER		

131-023-19