


131-041-25

This plat was prepared under the supervision K S Bulth  
 N.C. Reg. Engineer No 4343

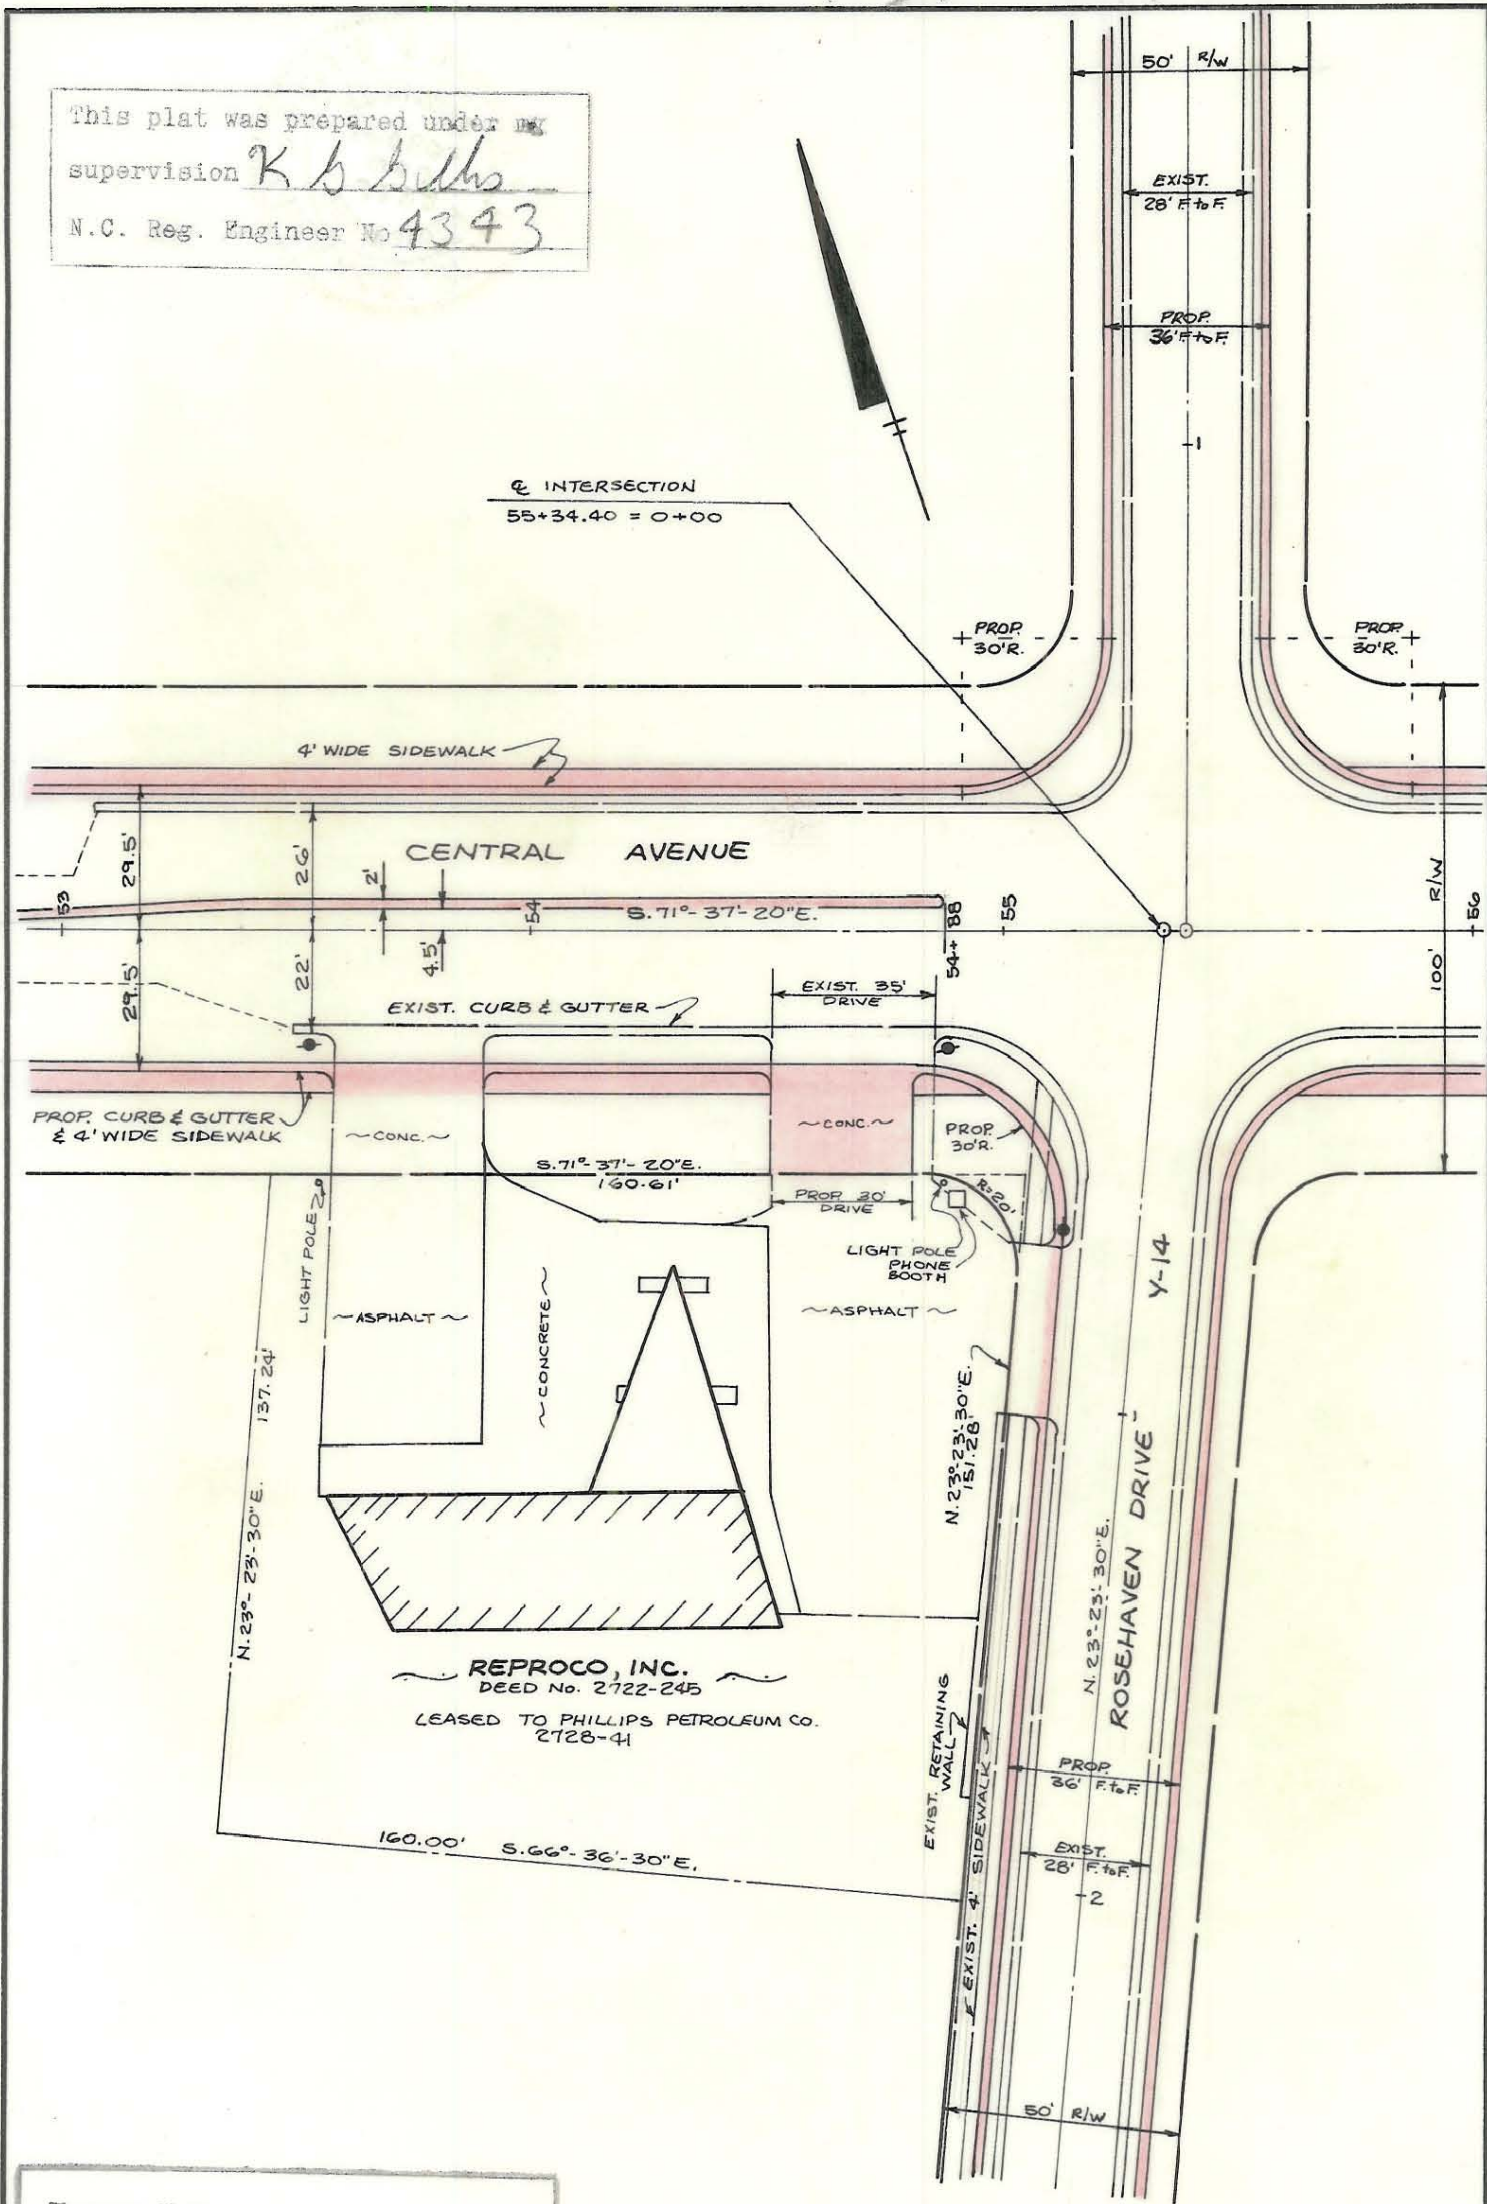

Approved by \_\_\_\_\_  
 R/W Agent

NOTE: Property corners shown circled were located by actual survey. Bearings are based on RECORDED PLAT MAP BOOK 10-209  
 MECKLENBURG COUNTY, N.C.

CITY OF CHARLOTTE NORTH CAROLINA ENGINEERING DEPARTMENT		JOB NO. 513-70 -13
CENTRAL AVENUE WIDENING		FILE NO.
PROPERTY OF REPROCO, INC.		SHEET
REVISIONS 1.9/71-ADD MEDIAN. RKF		OF
DRAWN BY <u>RKF</u> CHECKED BY <u>K65</u> <u>CDR</u> CITY ENGINEER		DATE SEPT., 1971
DATE SEPT., 1971		SCALE 1"=40'

131-041-25