


INSET
SCALE: 1" = 50'

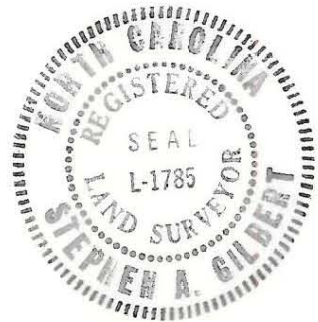

This map was prepared for the purpose of right of way or easement acquisition only, and is not intended to be a boundary survey of the property shown.

This plat was prepared under my supervision *Stephen A. Gilbert*
N. C. Reg. Surveyor No. L-1785

CHARLOTTE ENGINEERING DEPARTMENT		
REVISIONS	PROP. TEMP. CONSTR. EASEM'T SHEFFIELD PARK	JOB NO. 512-82- 161 FILE NO.
DRAWN BY A.R.	PROPERTY OF CHARLOTTE MECKLENBURG BOARD OF EDUCATION	SHEET 6 OF 6
CHECKED BY <i>DEA.</i> <i>R. S. Bellis</i> CITY ENGINEER	DATE JAN. 7, 1985 SCALE 1" = 200'	