


INDEPENDENCE BLVD.

INDEPENDENCE

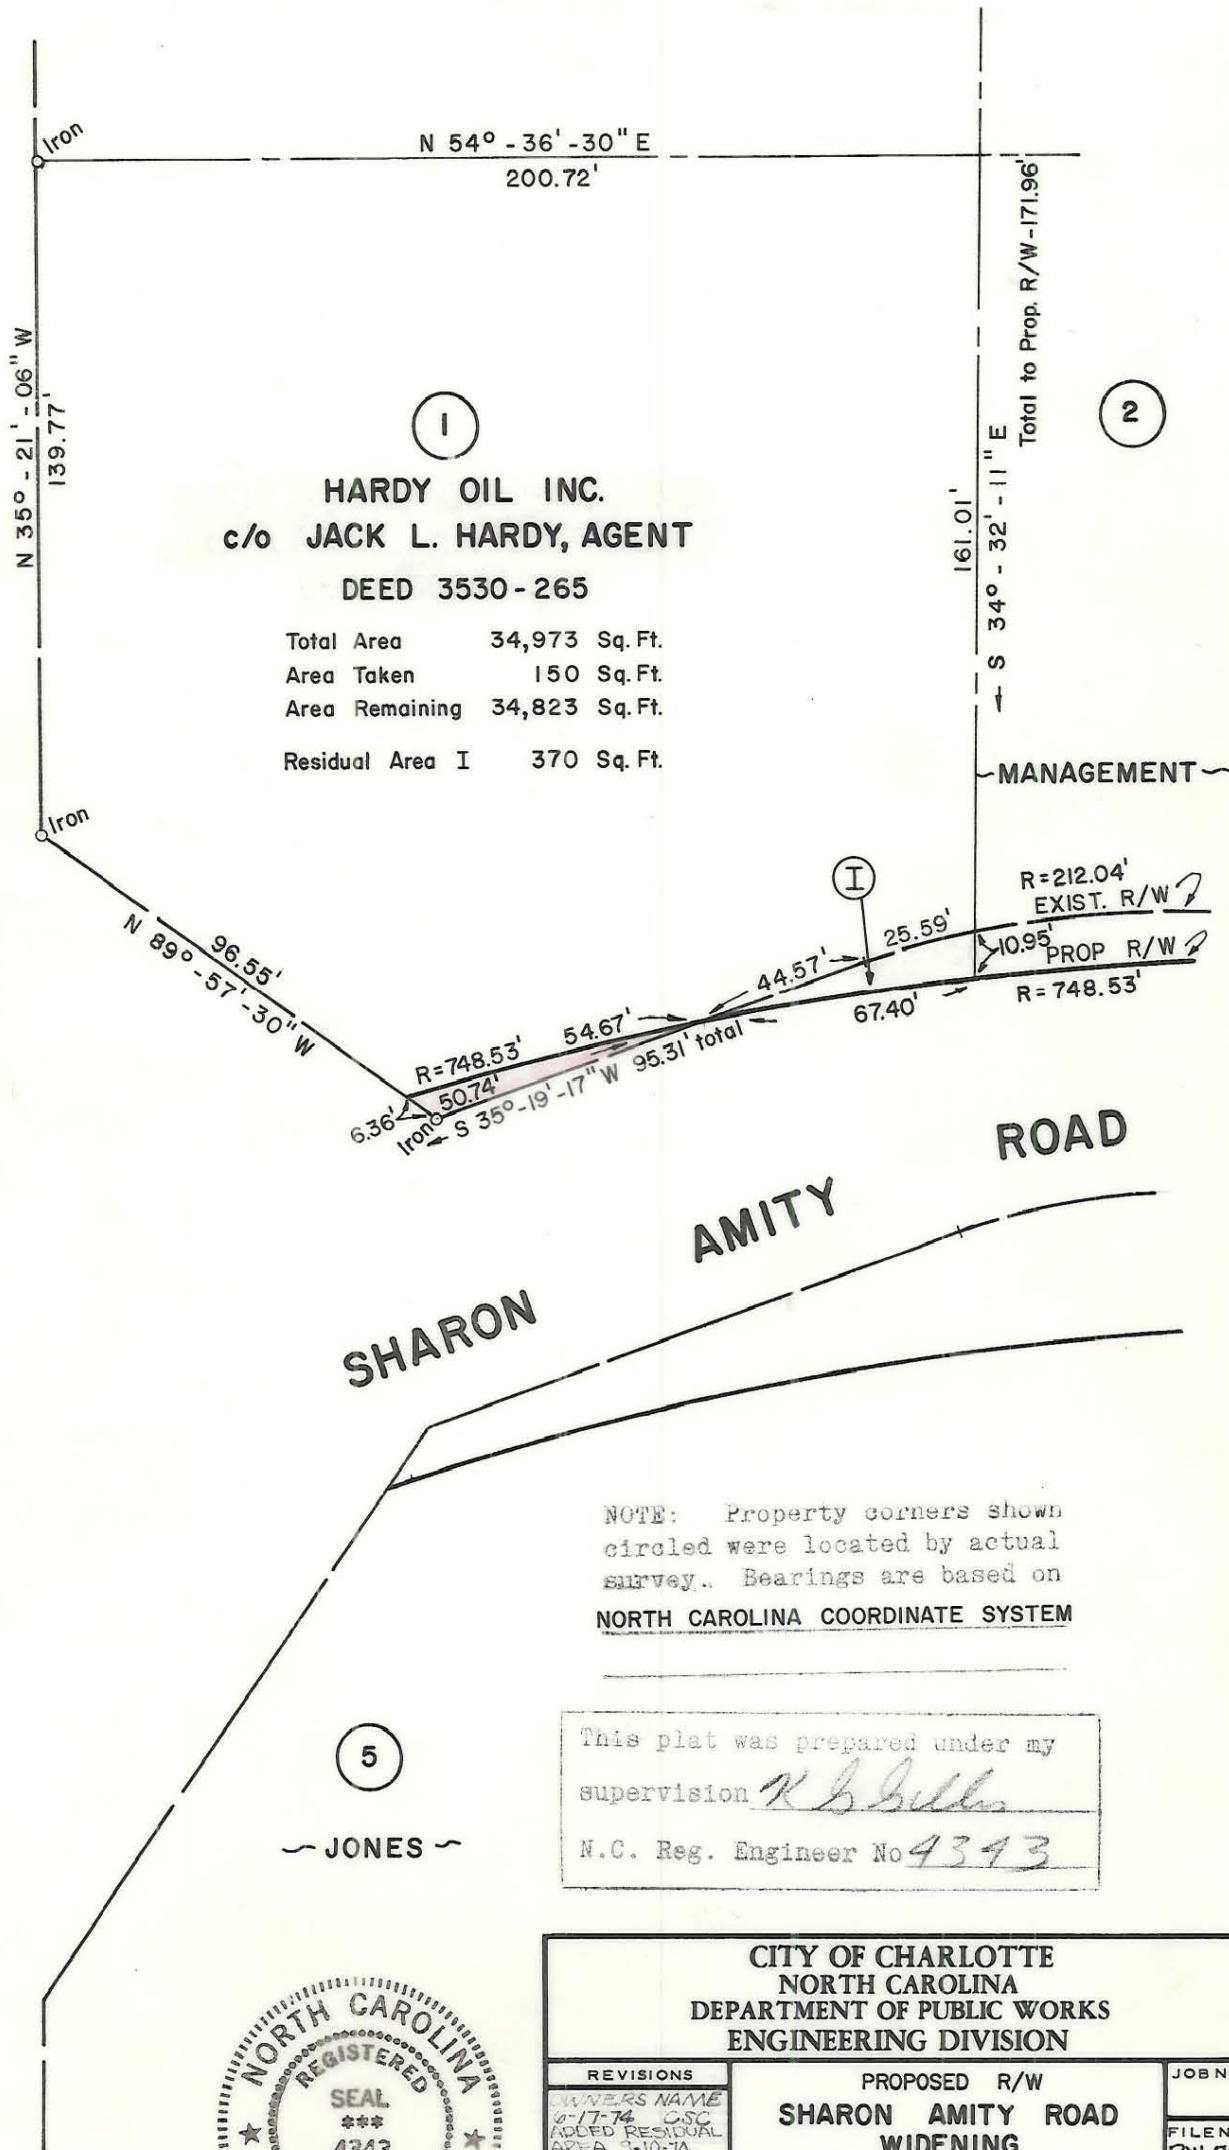

①  
**HARDY OIL INC.**  
 c/o **JACK L. HARDY, AGENT**

DEED 3530-265

Total Area 34,973 Sq. Ft.  
 Area Taken 150 Sq. Ft.  
 Area Remaining 34,823 Sq. Ft.  
 Residual Area I 370 Sq. Ft.

MANAGEMENT

SHARON  
 AMITY  
 ROAD

NOTE: Property corners shown circled were located by actual survey. Bearings are based on NORTH CAROLINA COORDINATE SYSTEM

⑤  
 ~ JONES ~

This plat was prepared under my supervision *K. S. Gillis*  
 N.C. Reg. Engineer No 4343



<b>CITY OF CHARLOTTE</b> <b>NORTH CAROLINA</b> <b>DEPARTMENT OF PUBLIC WORKS</b> <b>ENGINEERING DIVISION</b>		
REVISIONS OWNERS NAME 10-17-74 GSC ADDED RESIDUAL AREA 3-10-74	PROPOSED R/W <b>SHARON AMITY ROAD</b> <b>WIDENING</b>	JOB NO.  FILE NO. RW-70
DRAWN BY SBC CHECKED BY SS	PROPERTY OF <b>HARDY OIL COMPANY, INC.</b>	SHEET 1 OF 43
CITY ENGINEER <i>K. S. Gillis</i>	DATE FEB. 1, 1974 SCALE 1" = 40'	