

SHARON

AMITY


ROAD

HELMS

PIERSON

DRIVE

AMITY

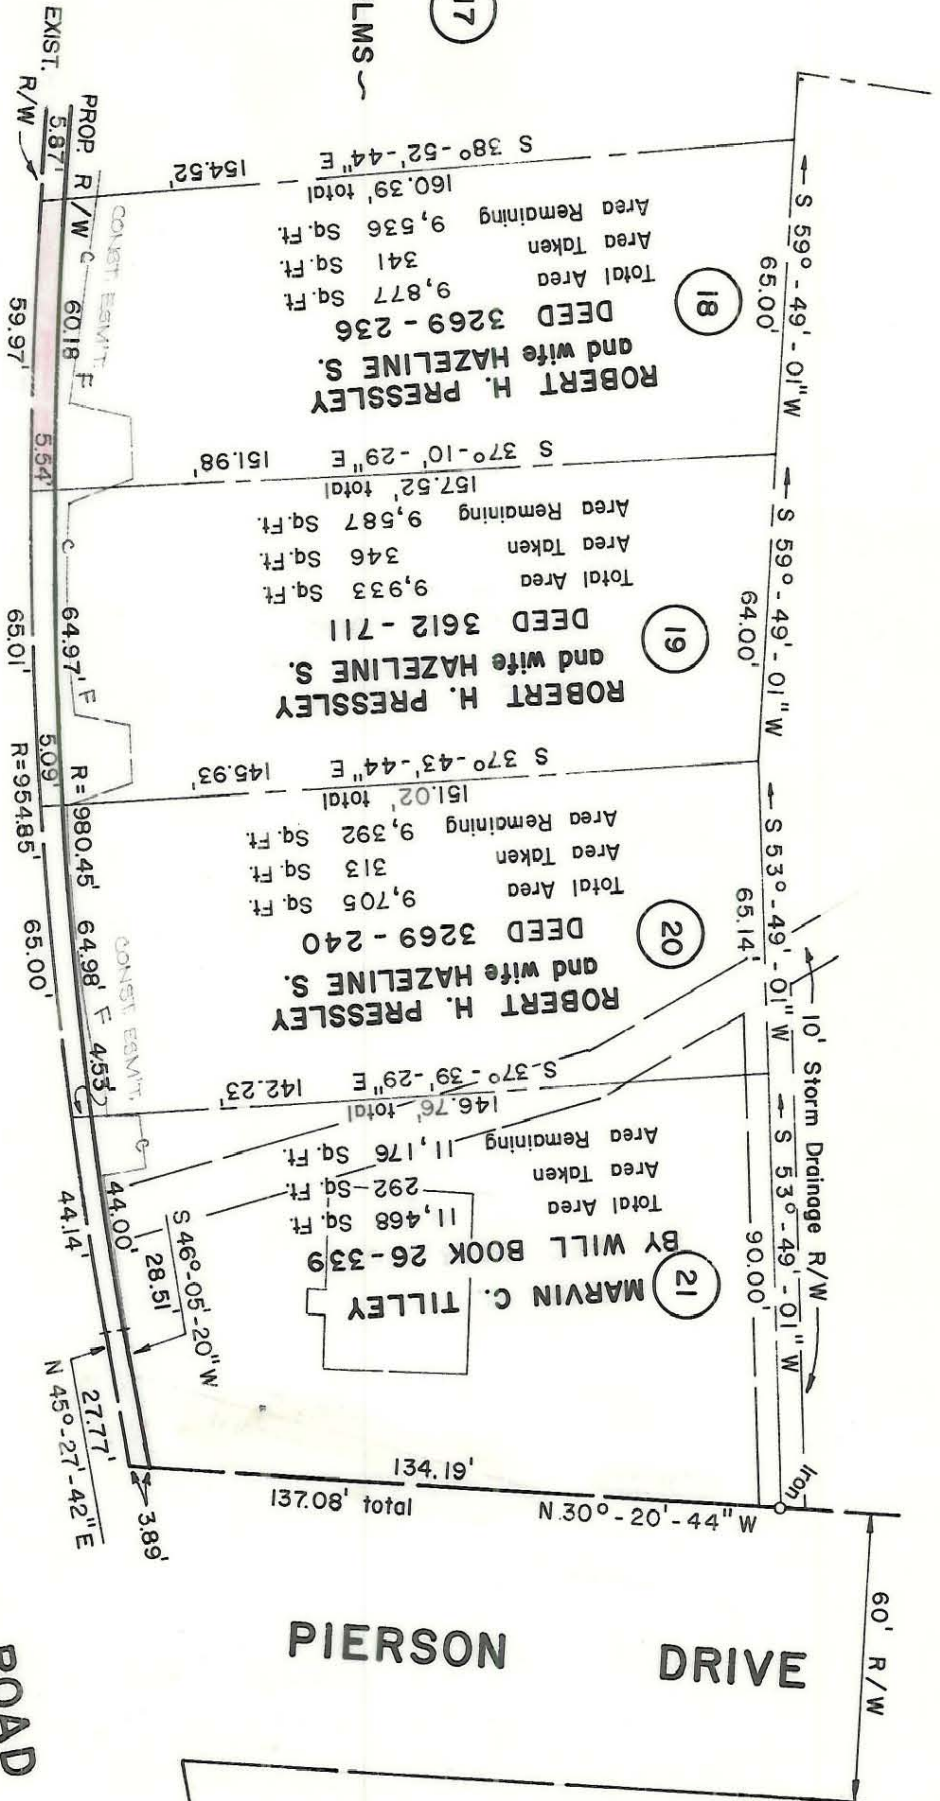

NOTE: Property corners shown circled were located by actual survey. Bearings are based on NORTH CAROLINA COORDINATE SYSTEM

This plat was prepared under my supervision
R. B. Biddle
 N.C. Reg. Engineer No. 9343

CITY OF CHARLOTTE NORTH CAROLINA DEPARTMENT OF PUBLIC WORKS ENGINEERING DIVISION	
PROPOSED R/W SHARON AMITY ROAD WIDENING	JOB NO.:
PROPERTY OF ROBERT H. PRESSLEY and wife HAZELINE S.	FILE NO. RW-70
DRAWN BY SBC CHECKED BY JSS CITY ENGINEER	SHEET 18
DATE FEB. 1, 1974 SCALE 1" = 40'	OF 43

138-013-05