


DAVID E. FULLER  
and wife MARGARET B.  
DEED 3620 - 653  
Total Area 12,244 Sq. Ft.  
Area Taken 402 Sq. Ft.  
Area Remaining 11,842 Sq. Ft.

DAVID E. FULLER  
and wife MARGARET B.  
DEED 3620 - 653  
Total Area 12,278 Sq. Ft.  
Area Taken 402 Sq. Ft.  
Area Remaining 11,876 Sq. Ft.

DAVID E. FULLER  
and wife MARGARET B.  
DEED 3620 - 653  
Total Area 12,278 Sq. Ft.  
Area Taken 402 Sq. Ft.  
Area Remaining 11,876 Sq. Ft.

DAVID E. FULLER  
and wife MARGARET B.  
DEED 3620 - 653  
Total Area 12,258 Sq. Ft.  
Area Taken 402 Sq. Ft.  
Area Remaining 11,856 Sq. Ft.

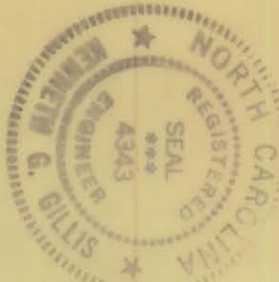

This plat was prepared under my supervision  
*K. B. Bull*  
N.C. Reg. Engineer No. 4343

NOTE: Property corners shown, circled were located by actual survey. Bearings are based on NORTH CAROLINA COORDINATE SYSTEM

CITY OF CHARLOTTE NORTH CAROLINA DEPARTMENT OF PUBLIC WORKS ENGINEERING DIVISION		REVISIONS OWNERS NAME 2-1974 SRC	JOB NO.
DRAWN BY SBC	PROPOSED R/W SHARON AMITY ROAD WIDENING	FILE NO. RW-70	SHEET 33
CHECKED BY JSS	PROPERTY OF DAVID E. FULLER and wife MARGARET B.	DATE FEB. 1, 1974 SCALE 1" = 40'	OF 43
CITY ENGINEER <i>SBC</i>			

138-014-37