

NOTE: Property corners shown circled were located by actual survey. Bearings are based on NORTH CAROLINA COORDINATE SYSTEM

SHARON

AMITY

ROAD

PLACE


23
 S 18°-18'-02" E
 136.60' total

W. P. MITCHELL
 DEED 2007 - 144
 Total Area 18,974 Sq. Ft.
 Area Taken 839 Sq. Ft.
 Area Remaining 18,135 Sq. Ft.

W. P. MITCHELL
 DEED 2007 - 144
 Total Area 21,739 Sq. Ft.
 Area Taken 1,106 Sq. Ft.
 Area Remaining 20,633 Sq. Ft.

W. P. MITCHELL
 DEED 2007 - 144
 Total Area 18,611 Sq. Ft.
 Area Taken 1,404 Sq. Ft.
 Area Remaining 17,207 Sq. Ft.

This plat was prepared under my supervision
W.P. Mitchell
 N.C. Reg. Engineer No. 4343

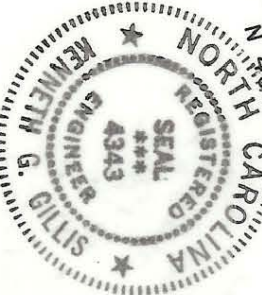

REVISIONS		CITY OF CHARLOTTE NORTH CAROLINA DEPARTMENT OF PUBLIC WORKS ENGINEERING DIVISION	
DRAWN BY SBC		PROPOSED R/W	
CHECKED BY JSS		SHARON AMITY ROAD WIDENING	
CITY ENGINEER		PROPERTY OF W. P. MITCHELL	
DATE FEB. 1, 1974 SCALE 1"=40'		JOB NO.	
OF 43		FILE NO.	
SHEET 24		RN-10	

133-021-01