

TEDESCO



NOTE: Property corners shown circled were located by actual survey. Bearings are based on NORTH CAROLINA COORDINATE SYSTEM

This plat was prepared under my supervision
R. T. Burch
 N.C. Reg. Engineer No. 9343

SHARON

AMITY

ROAD

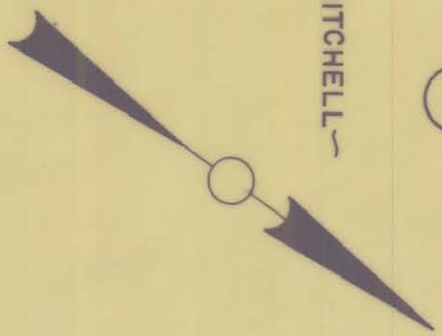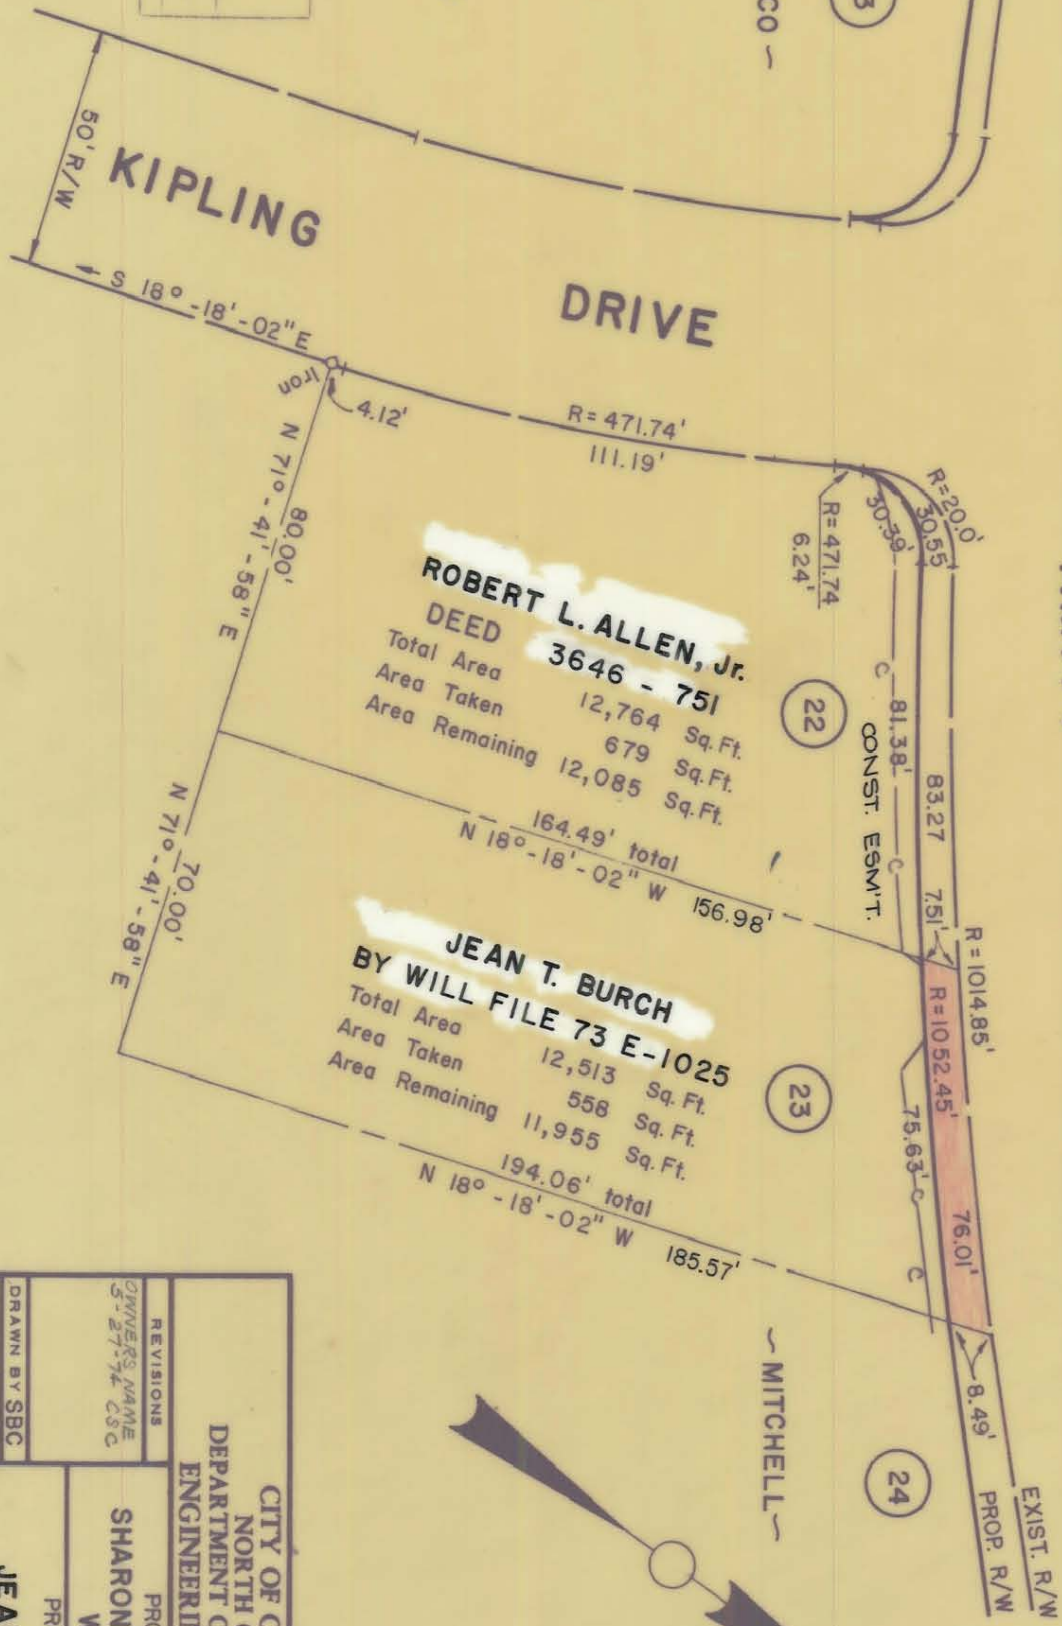

CITY OF CHARLOTTE NORTH CAROLINA DEPARTMENT OF PUBLIC WORKS ENGINEERING DIVISION		PROPOSED R/W SHARON AMITY ROAD WIDENING PROPERTY OF JEAN T. BURCH	JOB NO. FILE NO. RW-10
REVISIONS DESIGNER'S NAME S-27-74 CSC	DRAWN BY SBC CHECKER BY JSS CITY ENGINEER	DATE FEB. 1, 1974 SCALE 1" = 40'	SHEET 23 OF 43

133-021-02