


SHARON AMITY ROAD

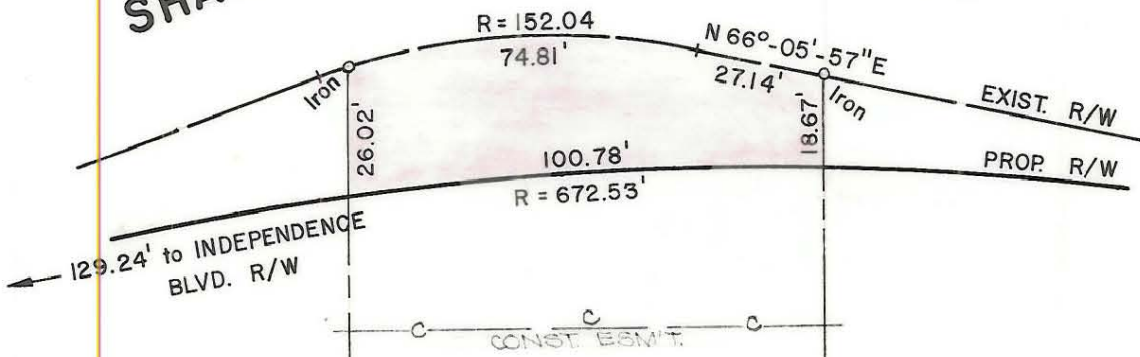

129.24' to INDEPENDENCE BLVD. R/W

EXIST. R/W
PROP. R/W

CONST. ESM'T.

7

COKESBURY

6

CRAIG T. BROWN
and wife GAYNELL

DEED 2213 - 302

Total Area 31,363 Sq. Ft.
Area Taken 2,589 Sq. Ft.
Area Remaining 28,774 Sq. Ft.



NOTE: Property corners shown circled were located by actual survey. Bearings are based on NORTH CAROLINA COORDINATE SYSTEM

JONES

100.17'
S 54° - 39' - 51" W

This plat was prepared under my supervision *K.G. Gillis*
N.C. Reg. Engineer No 4343

CITY OF CHARLOTTE NORTH CAROLINA DEPARTMENT OF PUBLIC WORKS ENGINEERING DIVISION		
REVISIONS	PROPOSED R/W SHARON AMITY ROAD WIDENING	JOB NO.
	PROPERTY OF CRAIG T. BROWN and wife GAYNELL	FILE NO. RW-70
DRAWN BY SBC		SHEET 6
CHECKED BY JSS		OF 43
CITY ENGINEER <i>C. D. K.</i>	DATE FEB. 1, 1974 SCALE 1" = 40'	