


NOTE: Property corners shown circled were located by actual survey. Bearings are based on NORTH CAROLINA COORDINATE SYSTEM



ALBEMARLE ROAD

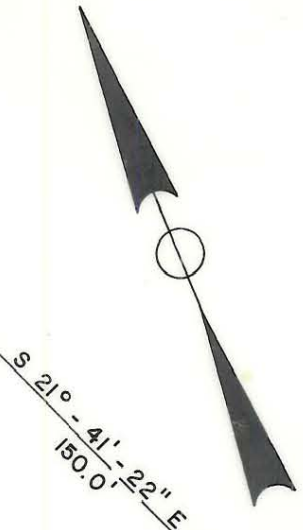

N 68° - 16' - 09" E 208.20' 217.25 total

S 21° - 41' - 22" E 150.0'

43

MOBIL OIL CORP.

DEED 2938 - 346

Total Area 60,121 Sq. Ft.
 Area Taken 1,573 Sq. Ft.
 Area Remaining 58,548 Sq. Ft.

SHARON ROAD

AMITY ROAD

N 06° - 07' - 16" E 204.80'
 N 05° - 49' - 39" E 208.65'

CONSTR. EMENT

N 08° - 01' - 52" E 8.82'

210.0' total 203.37'
 N 83° - 43' - 22" W

42

~ SPRINGS ~

76' PROP. R/W

72' PROP. R/W

EXIST. R/W

This plat was prepared under my supervision *K. G. Gillis*
 N.C. Reg. Engineer No. 4343

**CITY OF CHARLOTTE
 NORTH CAROLINA
 DEPARTMENT OF PUBLIC WORKS
 ENGINEERING DIVISION**

REVISIONS	PROPOSED R/W SHARON AMITY ROAD WIDENING	JOB NO.
DRAWN BY SBC	PROPERTY OF	FILE NO. RW-10
CHECKED BY JSS	MOBIL OIL CORP.	SHEET 43
CITY ENGINEER	DATE FEB. 1, 1974 SCALE 1" = 40'	OF 43

SEE MAP DATED 2-28-85

133-095-9