



This Plat was prepared under my supervision

Wayne G. Carlisle L-1909
N.C. Registered Surveyor Reg. No.

NOTE: Iron pins shown ● were located by actual survey. ▲ denotes iron pins that are actual property corners.

This plat was prepared for the purpose of obtaining right-of-way only and is not intended to be boundary survey of the property shown.

Bearings are based on DEED 4800-616

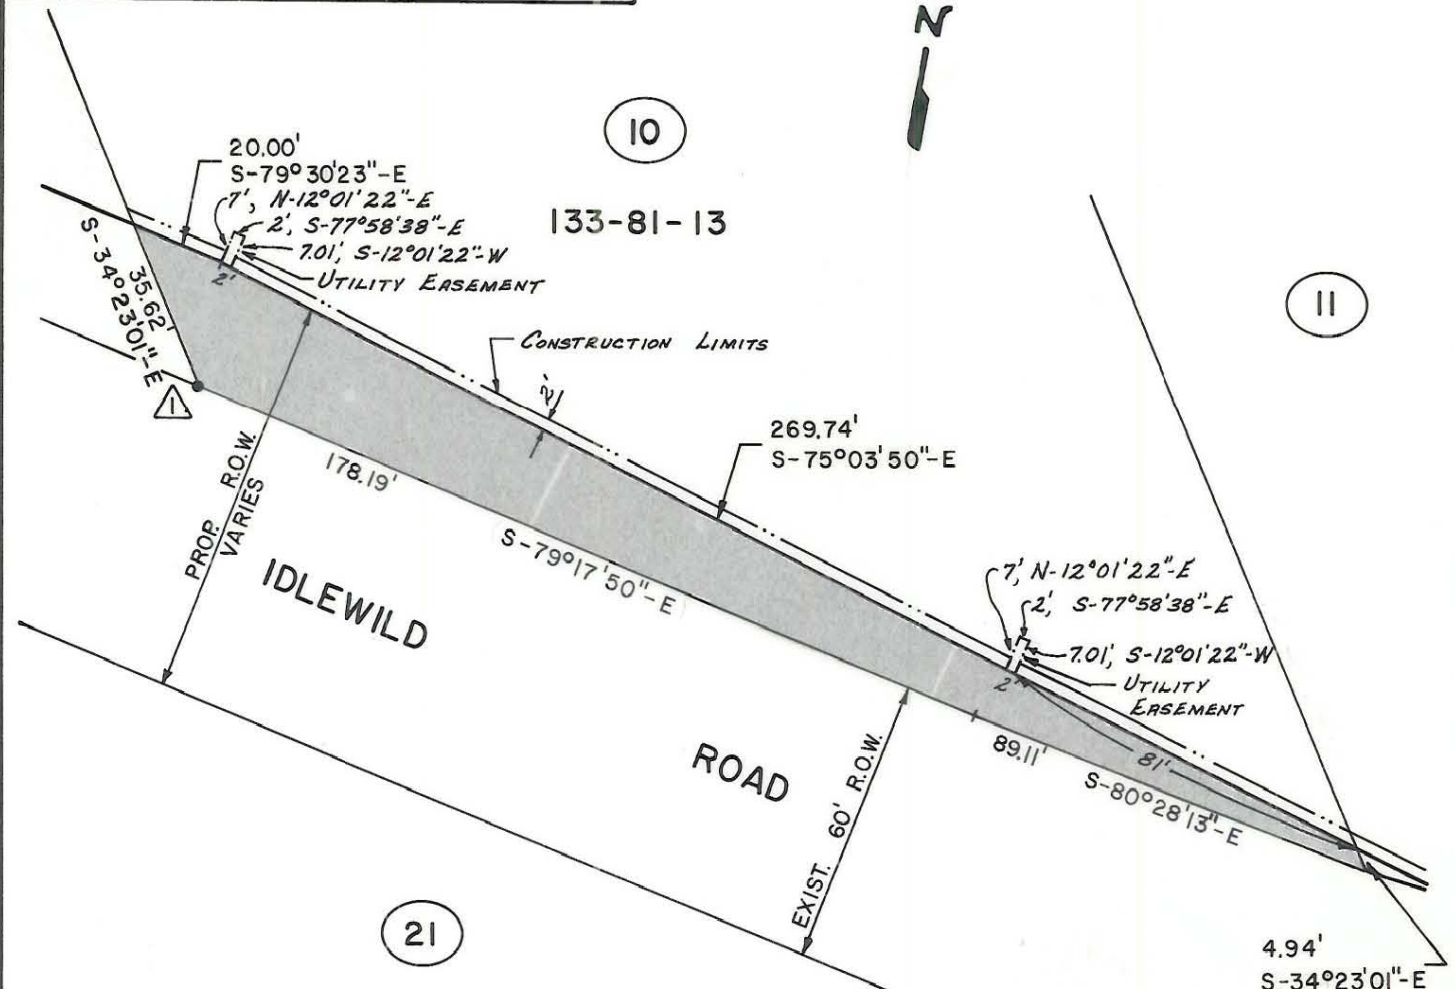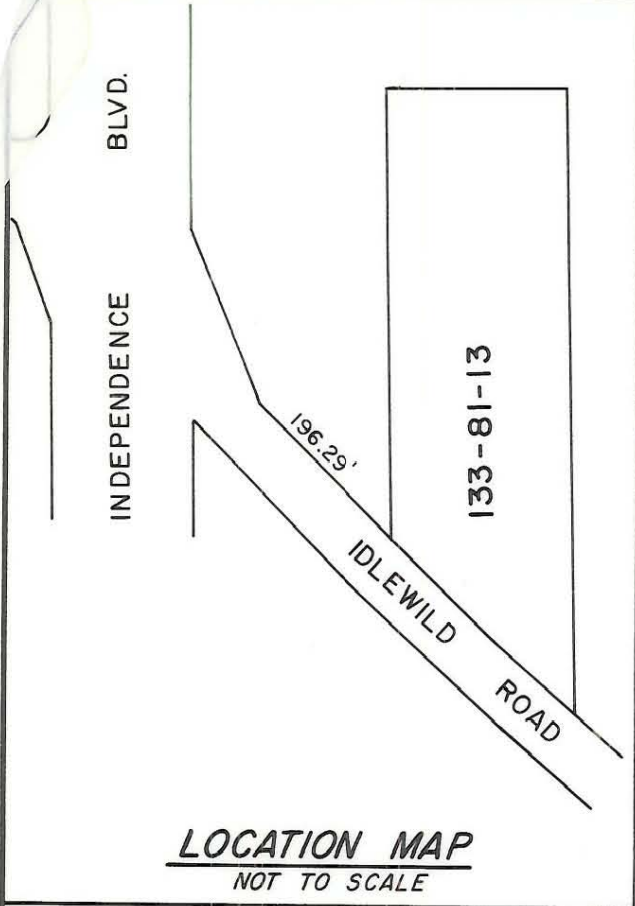

TEMP. CONSTR. EASEMENT: 580 SQ. FT.

UTILITY EASEMENT: 28 SQ. FT.

TOTAL AREA: 105,581 SQ. FT. = 2.424 ACRES

AREA TAKEN: 4,225 SQ. FT. = 0.097 ACRES

AREA REMAINING: 101,356 SQ. FT. = 2.327 ACRES



Deed Reference 2458-91

CHARLOTTE ENGINEERING DEPARTMENT		
REVISIONS	IDLEWILD ROAD WIDENING	JOB NO.
		FILE NO.
	PROPERTY OF T. G. & BARBARA C. STEGALL	SHEET 10
DRAWN BY PRC CHECKED BY RDS <i>Jan Humphrey</i> <small>PROPERTY ENGINEER</small>		DATE JAN., 1986 SCALE 1" = 40'

133-81-13