
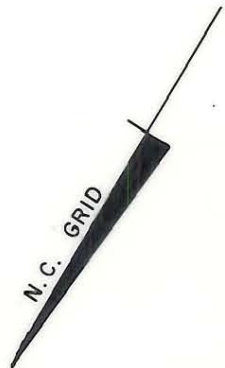


IDLEWILD RD.  
60' R/W

(R=20' L=30.74')

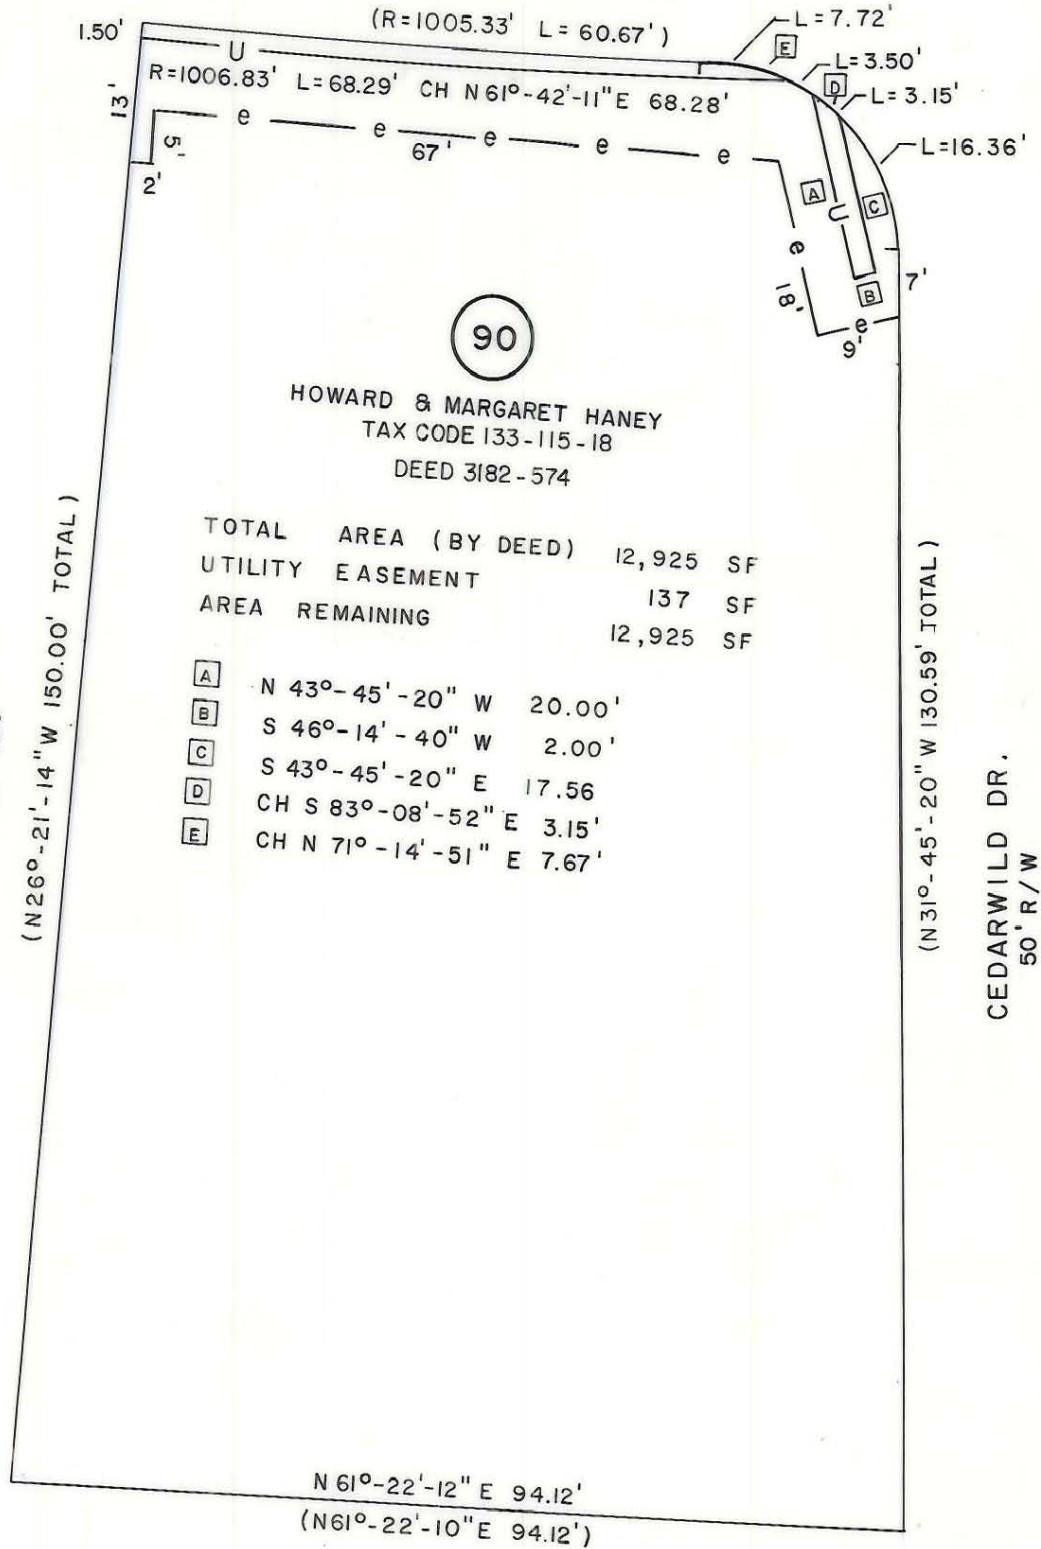


This map was prepared for the purpose of fee simple, right of way or easement acquisition only, and is not intended to be a boundary survey of the property shown.

NOTE: Bearings and distances shown in parenthesis are based on deed information.

This plat was prepared under my supervision

*Wesley & Ann Shaw*  
NC Reg. Surveyor No. L-3015  
5-11-89

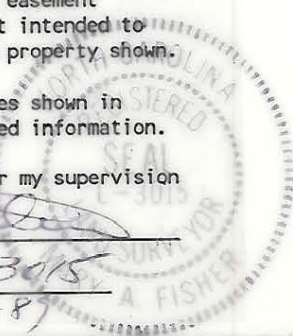

		<b>CHARLOTTE</b> ENGINEERING DEPARTMENT
REVISIONS	IDLEWILD ROAD WIDENING	JOB NO. 512-85 -127
		FILE NO.
	PROPERTY OF HOWARD HANEY BY ENT.	SHEET 90
DRAWN BY FDW		OF
CHECKED BY JAT		
DATE APR., 1989		SCALE 1" = 20'