

(24)

MECKLENBURG CO.

S 83° - 52' - 20" E
358.14'

PARCEL (25)

PORTION OF 133-124-65
MECKLENBURG COUNTY

DEED 4534-646

AREA ACQUIRED 2.041 ACRES

N 1° - 06' - 42" W 112.50'
N 6° - 35' - 40" W 112.60'

M.B. 19 / P. 542

MECKLENBURG CO.

(26)

M. 02 - 25 - 028 N
67.229

S 18° - 32' - 45" E
16.28'

S 21° - 47' - 09" W
56.63'



M.B. 15 P. 475

S 49° - 43' - 51" E
200.23'

S 42° - 13' - 42" E
63.35'

NOTE: Property corners shown circled were located by actual survey. Bearings are based on M.B. 19 Pg. 541

This plat was prepared under my supervision
Stephen B. Gilbert
N. C. Reg. Surveyor No. L-1785

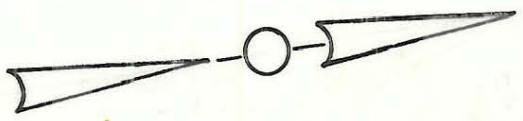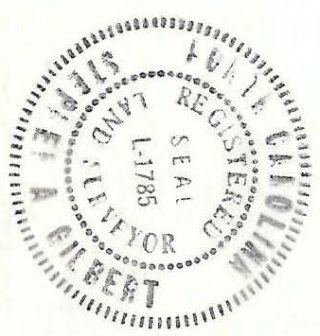

REVISIONS 9-2-82 BEARINGS DRAWN BY BC CHECKED BY TD CITY ENGINEER		CITY OF CHARLOTTE NORTH CAROLINA DEPARTMENT OF PUBLIC WORKS ENGINEERING DIVISION	
PROPERTY TO BE ACQUIRED FOR CAMPBELL CREEK GREENWAY		PROPERTY OF MECKLENBURG COUNTY	
JOB NO. FILE NO.	SHEET 25	DATE JUNE 28, 1982	SCALE 1" = 60.0'

133-124-65