


IDLEWILD RD.
60' R/W

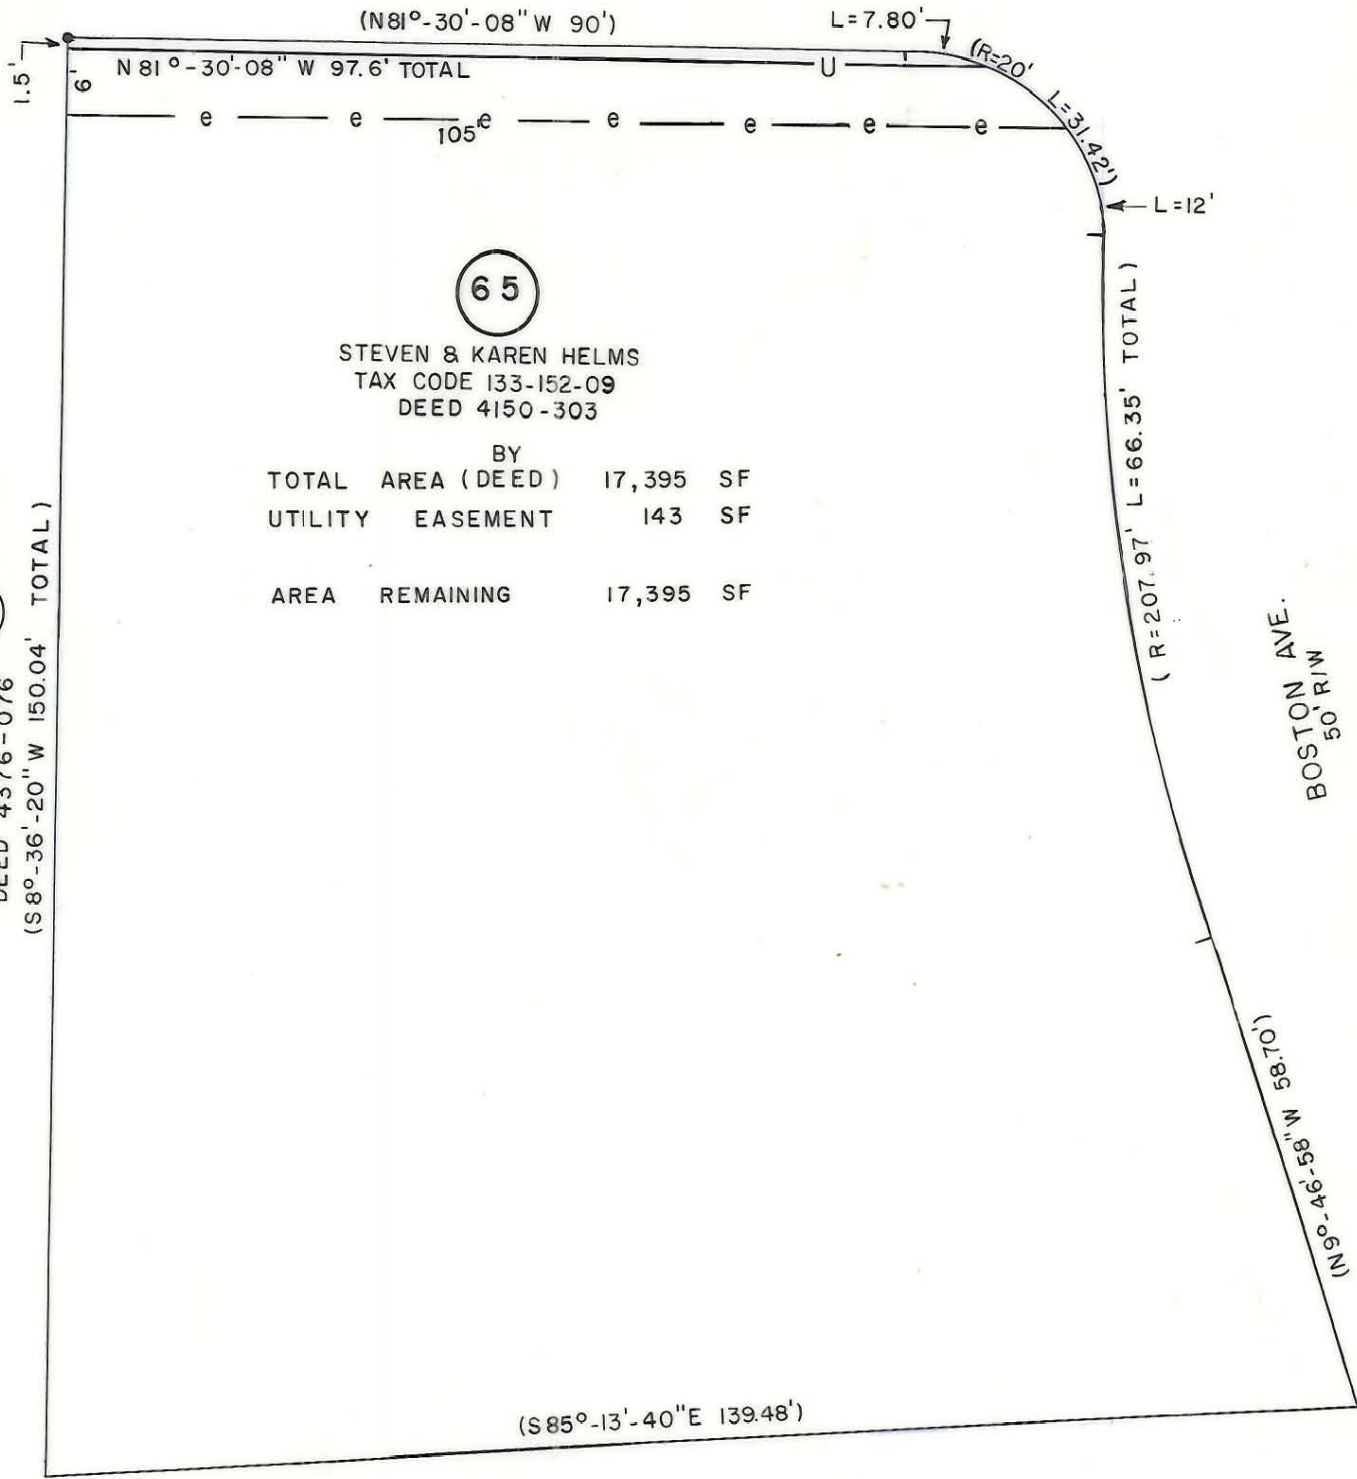

65

STEVEN & KAREN HELMS
TAX CODE 133-152-09
DEED 4150-303

BY
TOTAL AREA (DEED) 17,395 SF
UTILITY EASEMENT 143 SF
AREA REMAINING 17,395 SF

RICHARD SCHILL
TAX CODE 133-152-10
DEED 4376-076
63
(S8°-36'-20" W 150.04' TOTAL)




This map was prepared for the purpose of fee simple, right of way or easement acquisition only, and is not intended to be a boundary survey of the property shown.

NOTE: Bearings and distances shown in parenthesis are based on deed information.

This plat was prepared under my supervision

Mary A. Fisher
NC Reg. Surveyor No. L-3015
3-23-89

 CHARLOTTE ENGINEERING DEPARTMENT		
REVISIONS	IDLEWILD ROAD WIDENING	JOB NO. 512-85-127
		FILE NO.
	PROPERTY OF STEVEN & KAREN HELMS	SHEET 65
		OF
DRAWN BY FDW	DATE FEB. 1989	SCALE 1" = 20'
CHECKED BY JAT		