

UNITED METHODIST AGENCY
 FOR THE RETARDED —
 WESTERN N.C. INC.
 TAX CODE 133-229-17
 DEED 5674-153


19A

TOTAL AREA (BY DEED)	16,540 SF
UTILITY EASEMENT	236 SF
AREA TAKEN	1,708 SF
AREA REMAINING	14,832 SF

A	S 22°-52'-04" W	1.97'
B	N 67°-16'-44" W	13.59'
C	R=24' L=20.90' TOTAL CHD S 53°-27'-25" W 20.24'	
D	R=24' L=8.52' CHD S 38°-43'-54" W 8.52'	
E	S 77°-24'-42" E	19.43'
F	S 12°-35'-18" W	2.00'
G	N 77°-24'-42" W	20.00'

115

EASTHAVEN DEV. CORP.
 TAX CODE 133-229-18
 DEED 2792-275

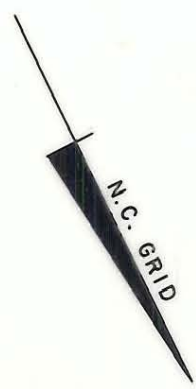

This map was prepared for the purpose of fee simple, right of way or easement acquisition only, and is not intended to be a boundary survey of the property shown.

NOTE: Bearings and distances shown in parenthesis are based on deed information.

This plat was prepared under my supervision

NC Reg. Surveyor No. *[Signature]*

[Seal] SEAL
 L-3015
 SURVEYOR
 FISHIER

REVISIONS 9/26/89 Pg. No. Chg		PROPERTY OF UNITED METHODIST AGENCY FOR THE RETARDED		JOB NO. 512-85 FILE NO. -127
DRAWN BY FDW	CHECKED BY CLF	ENGINEERING DEPARTMENT CHARLOTTE IDLEWILD ROAD WIDENING		SHEET 19A OF
DATE AUG. 1989		SCALE 1" = 20'		