

50' R/W  
 N 23° 41' 12" E  
 152.14'

MEADOWDALE

LANE

EXIST. R/W

S 66° - 08' - 16" E  
 84.32'  
 108.93' total

1100'  
 24.61'  
 R=22.5'  
 33.05'  
 22'  
 5.5'

EXIST. R/W

PROP. R/W  
 N 27° - 57' - 50" E  
 140.03'

CONSTR. EASEMENT

N 29° - 42' - 50" E  
 119.5'

120.09'

143.92' total

3.89'

EXIST. R/W

S 62° 02' 10" E  
 120.00'

CHARLIE LEE HELMS and wf. EDNA BURRIS HELMS

DEED 3775 - 891


16

Total Area 16,921 Sq. Ft.  
 Area Taken 385 Sq. Ft.  
 Area Remaining 16,536 Sq. Ft.

IDLEWILD

ROAD

NORTH

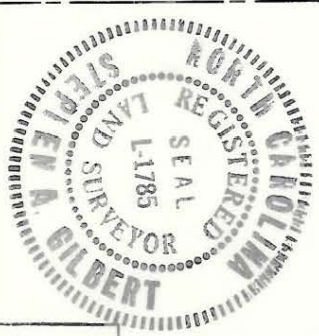

This map was prepared for the purpose of right of way or easement acquisition only, and is not intended to be a boundary survey of the property shown.

NOTE: Property corners shown circled were located by actual survey. Bearings are based on MAP BOOK 8 - PAGE 243

This plat was prepared under my supervision  
*Stephen A. Gilbert*  
 N. C. Reg. Surveyor No. L-1785

CITY OF CHARLOTTE  
 NORTH CAROLINA  
 DEPARTMENT OF PUBLIC WORKS  
 ENGINEERING DIVISION

REVISIONS  
 PROPOSED R/W  
 IDLEWILD ROAD NORTH  
 WIDENING  
 PROPERTY OF

DRAWN BY/RAW  
 CHECKED BY/RW  
 CITY ENGINEER  
 CHARLIE LEE HELMS and  
 wf. EDNA BURRIS HELMS  
 DATE 5/17/79  
 SCALE 1" = 20'

JOB NO.  
 312-78-014  
 FILE NO.  
 SHEET  
 16  
 OF  
 16