

5

19.54' N 37°-29'-40" E 125.40' total
105.86'
N 20°-35'-27" W
22.21'

R=876.73'
80' PROP. R/W
PROP. R/W
R=956.73'

30.59'


13.89'

8

THOMAS G. GINN
and wf. VIRGINIA P. GINN

DEED 3670-832

Total Area 43,756 Sq. Ft. = 1.005 Ac.
Area Taken 300 Sq. Ft.
Area Remaining 43,456 Sq. Ft. = 0.998 Ac.

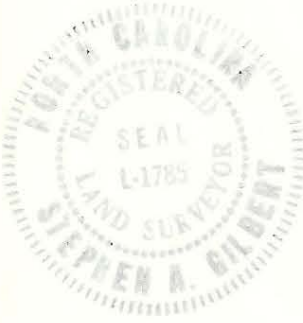

7

REYNOLDS

349.06' total

318.47'

N 53°-12'-02" W

348.60'
N 53°-13'-00" W



This map was prepared for the purpose of right of way or easement acquisition only, and is not intended to be a boundary survey of the property shown.

125.49'

N 37°-16'-53" E

EXIST. R/W

IDLEWILD ROAD

60' R/W

NOTE: Property corners shown circled were located by actual survey. Bearings are based on

DEED BOOK 3401-561

This plat was prepared under my supervision *Stephen A. Gilbert*
N. C. Reg. Surveyor No. L-1785

CITY OF CHARLOTTE NORTH CAROLINA DEPARTMENT OF PUBLIC WORKS ENGINEERING DIVISION		
REVISIONS	PROPOSED R/W DELTA ROAD EXTENSION PROJECT NO. 512-76-038 PROPERTY OF THOMAS G. GINN and wf. VIRGINIA P. GINN	JOB NO. FILE NO. RW SHEET 8 OF 9
DRAWN BY SC	DATE JUNE 1, 1977 SCALE 1" = 40'	
CHECKED BY SAG <i>SAG</i> CITY ENGINEER		