

AREA E - CONSTRUCTION EASEMENT 2877 SQ. FT.

<u>Point to Point</u>	<u>Bearing</u>	<u>Distance</u>	<u>Remarks</u>
49-50		75.88	
50-51		36.98	
51-52		18.48	
52-53		23.08	
53-47		23.08	
47-48		16.65	
48-49		75.91	Curve to Right

AREA F - PERMANENT DRAINAGE EASEMENT 2106 SQ. FT.

<u>Point to Point</u>	<u>Bearing</u>	<u>Distance</u>	<u>Remarks</u>
43-48	R=876.73	78.42	Curve to Right
48-47	N 81-11-01E	34.00	
47-46	S 09-02-07E	6.44	
46-45	S 12-31-41E	22.99	
45-42	S 16-00-52E	11.97	
42-43	S 33-17-54W	49.97	

AREA G - CONSTRUCTION EASEMENT 6321 SQ. FT.


<u>Point to Point</u>	<u>Bearing</u>	<u>Distance</u>	<u>Remarks</u>
28-44	N 20-35-27W	171.40	
44-43	R=876.73	101.75	Curve to Right
43-42	N 33-17-54E	49.97	
42-41	S 12-00-14E	11.01	
41-40	S 01-27-16W	23.78	
40-39	S 09-46-43E	23.20	
39-38	S 13-48-46E	23.18	
38-37	S 20-19-12E	23.18	
37-36	S 19-24-37E	23.15	
36-35	S 00-23-55E	26.13	
35-34	S 09-16-51E	25.50	
34-33	S 18-18-01E	25.02	
33-32	S 31-54-03E	25.50	
32-31	S 29-40-52E	25.32	
31-30	S 13-44-53E	25.18	
30-29	S 18-18-01E	16.57	
29-28	S 37-55-03W	21.51	

This plat was prepared under my supervision Stephen A. Gilbert
 N. C. Reg. Surveyor No. L-1785

This map was prepared for the purpose of right of way or easement acquisition only, and is not intended to be a boundary survey of the property shown.

NOTE: Property corners shown circled were located by actual survey. Bearings are based on

DEED 3401-561

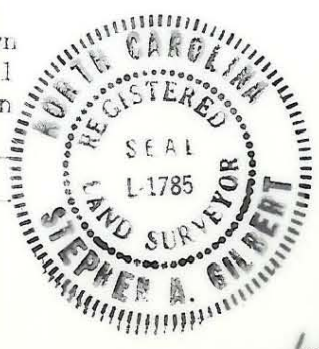

CITY OF CHARLOTTE NORTH CAROLINA DEPARTMENT OF PUBLIC WORKS ENGINEERING DIVISION		
REVISIONS	PROPOSED R/W	JOB NO.
	DELTA ROAD EXTENSION	FILE NO.
	PROJECT NO. 512-76-038	SHEET
	PROPERTY OF	5 C
	W. ERWIN JONES	OF
DRAWN BY MAS	DATE Sept. 22, 1977	9
CHECKED BY <u>W. Erwin Jones</u>	SCALE	
CITY ENGINEER		