



Tax Code
133-251-10
Parcel 1 52,909 S.F. = 1.215 Ac.
Parcel 2 73,319 S.F. = 1.683 Ac.
Total Area 126,228 S.F. = 2.898 Ac.

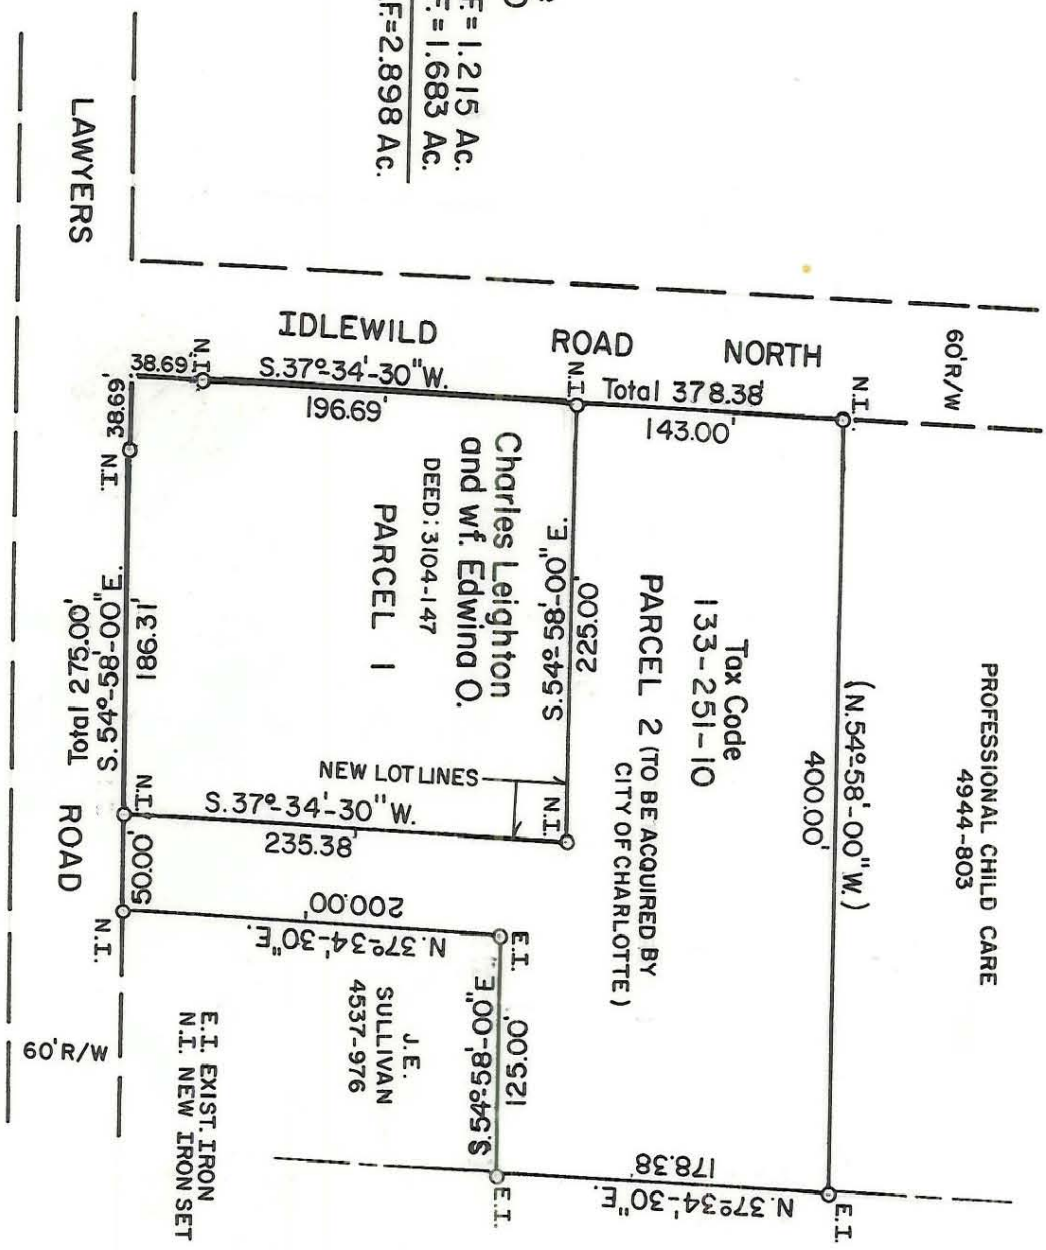

NORTH BASE ON DEED 3104-147

NOTE: Property corners shown circled were located by actual survey. Bearings and distances shown in parenthesis are based on deed information.

This plat was prepared under my supervision R. Dennis Smith
N. C. Reg. Surveyor No. L-1482

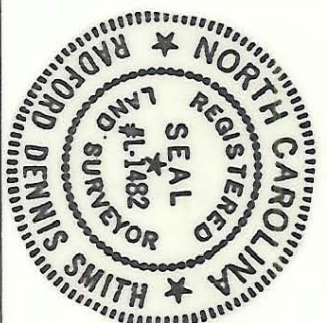

CHARLOTTE ENGINEERING DEPARTMENT	
REVISIONS	BOUNDARY SURVEY AT Lawyers Rd. And Idlewild Rd. North PARCELS 1 AND 2
DRAWN BY M.S.	PROPERTY OF CHARLES LEIGHTON & W.F. EDWINA O.
CHECKED BY RLB	
DATE APRIL 16 1987	JOB NO. 512-87-095
SCALE 1" = 100'	FILE NO.
	SHEET 2 OF 2