


This map was prepared for the purpose of right of way or easement acquisition only, and is not intended to be a boundary survey of the property shown.

NOTE: Property corners shown circled were located by actual survey. Bearings are based on MAP BOOK 8 - 243

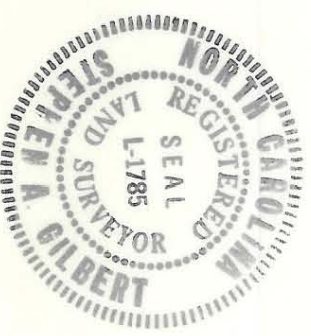

This plat was prepared under my supervision *Stephen Gilbert*  
 N. C. Reg. Surveyor No. L-1785

REVISIONS CITY OF CHARLOTTE NORTH CAROLINA DEPARTMENT OF PUBLIC WORKS ENGINEERING DIVISION		PROPOSED R/W IDLEWILD ROAD NORTH WIDENING PROPERTY OF MINNIE L. DAVIS		JOB NO. 512-78-014 FILE NO.
DRAWN BY RAW CHECKED BY RW CITY ENGINEER	DATE 5/17/79	SCALE 1" = 50'	SHEET 7 OF 16	135-051-0

MINNIE L. DAVIS  
 DEED 2258 - 391

Total Area 44,540 Sq. Ft. = 1.023 Ac.  
 Area Taken 9,633 Sq. Ft. = 0.022 Ac.  
 Area Remaining 43,577 Sq. Ft. = 1.001 Ac.

