



I, DAVID H. SNIDER, CERTIFY THAT THIS PLAT WAS PREPARED UNDER MY SUPERVISION AND THAT THE PLAT WAS PREPARED FOR THE PURPOSE OF ACQUISITION AND EASEMENTS ONLY, AND IS NOT INTENDED TO BE A BOUNDARY SURVEY OF PROPERTY SHOWN.

David H. Snider 9/30/11
 DAVID H. SNIDER, NC P.L.S. L-2942 DATE


STATE OF NORTH CAROLINA
 COUNTY OF MECKLENBURG

I, _____ REVIEW OFFICER OF MECKLENBURG COUNTY, CERTIFY THAT THE MAP OR PLAT TO WHICH THIS CERTIFICATION IS AFFIXED MEETS ALL STATUTORY REQUIREMENTS FOR RECORDING.

REVIEW OFFICER _____ DATE _____

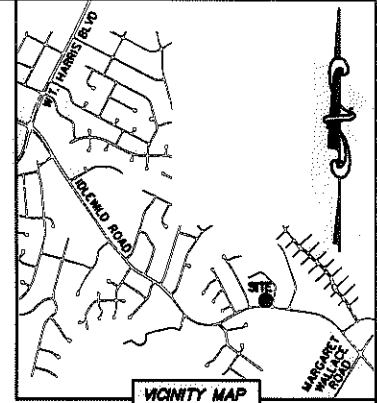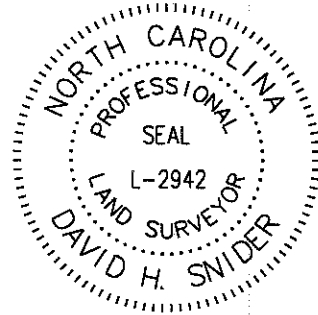

DETAIL:
 (NOT TO SCALE)

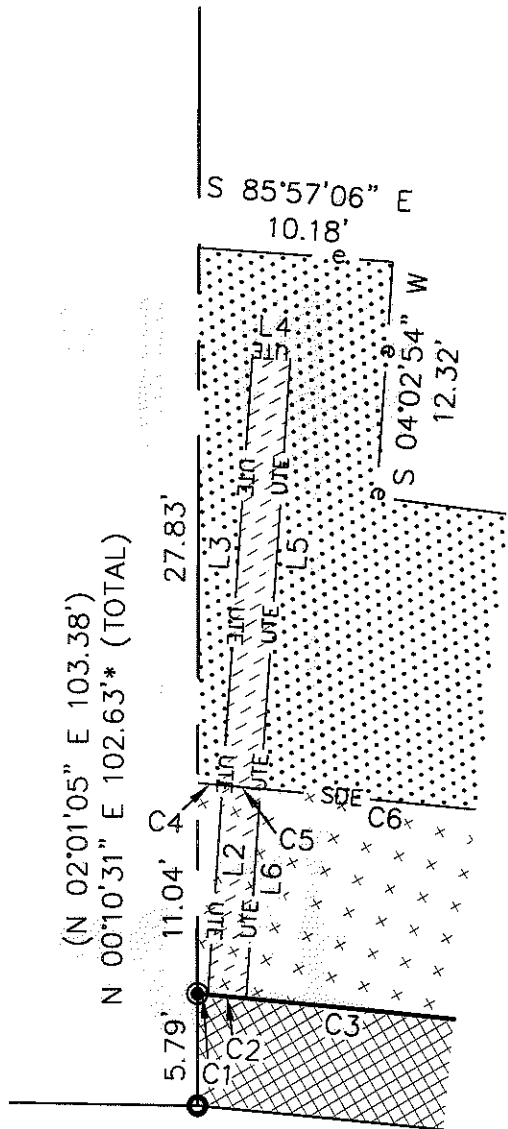


LINE TABLE		
LINE	LENGTH	BEARING
L1	15.55'	S 53°02'00" W
L2	11.00'	N 04°02'54" E
L3	22.79'	N 04°02'54" E
L4	2.00'	S 85°57'06" E
L5	22.84'	S 04°02'54" W
L6	11.00'	S 04°02'54" W

CURVE TABLE		
CURVE	RADIUS & ARC	CHORD
C1	R=977.00 L=0.56'	N 84°44'50" W 0.56'
C2	R=977.00 L=2.00'	N 84°40'20" W 2.00'
C3	R=977.00 L=45.34'	N 83°17'03" W 45.33'
C4	R=988.00 L=1.30'	S 84°46'57" E 1.30'
C5	R=988.00 L=2.00'	S 84°41'12" E 2.00'
C6	R=988.00 L=46.10'	S 83°17'30" E 46.10'

LEGEND

- REBAR OR IRON PIN FOUND
- #5 REBAR SET OR PK NAIL
- COMPUTED POINT
- PROPERTY LINES
- EXISTING RIGHT-OF-WAY
- NEW RIGHT-OF-WAY
- STORM DRAINAGE EASEMENT
- UTILITY EASEMENT
- TEMP. CONSTRUCTION EASEMENT
- FEE SIMPLE OUTSIDE EXIST R/W
- TEMP. CONSTRUCTION EASEMENT
- STORM DRAINAGE EASEMENT
- UTILITY EASEMENT

PREPARED BY:
 CITY OF CHARLOTTE
 ENGINEERING & PROPERTY MANAGEMENT
 600 EAST FOURTH STREET
 CHARLOTTE, NC 28202
 704-336-2291

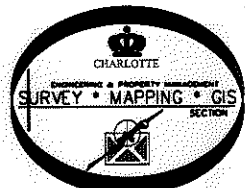

CHARLOTTE ENGINEERING & PROPERTY MANAGEMENT		
REVISIONS	IDLEWILD ROAD WIDENING	JOB NO. 512-03-011
		FILE NO. 135-122-47
	PROPERTY ACQUISITION OWNERS: KEVIN D. MURRAY AND WIFE MARTHA R. MURRAY CHARLOTTE, MECKLENBURG CO., NC	SHEET 2
DRAWN BY LG		OF 2
DATE	CHECKED BY DHS SURVEY SUPVR. <i>[Signature]</i>	
K:\AUTOCAD\EN_SU-LD4\203011\dwg\IDLEWILD ROAD PLATS.DWG		

ACQUISITION BY DB 21226 PG 14-170

NC GRID NAD 83/2011 VRS