


TOTAL AREA TAKEN 39,706 S.F. 0.912 AC.  
 (ACQUIRED ON N.C.D.O.T. PROJECT 8.2722904.)-AREA IN EXIST R/W 7,807 S.F. 0.179 AC.  
 AREA TAKEN 31,899 S.F. 0.733 AC.  
 AREA REMAINING 0 S.F. 0 AC.

THIS PLAT WAS PREPARED UNDER MY SUPERVISION.

*Charles E. Good*  
 N.C. REG. LAND SURVEYOR NO. L-1138

THIS MAP WAS PREPARED FOR THE PURPOSE OF ACQUIRING RIGHT-OF-WAY AND/OR AN EASEMENT ONLY, AND IS NOT INTENDED TO BE A BOUNDARY SURVEY OF THE PROPERTY SHOWN.

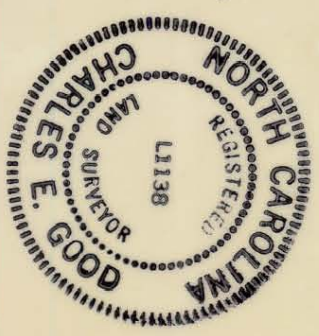

<p>CHARLOTTE ENGINEERING DEPARTMENT</p>		JOB NO.	512-85-083
<p>REVISIONS</p> <p>4-7-86 CROSS-HATCHED AREA ACQUIRED ON N.C.D.O.T. PROJECT 8.2722904. TOTAL AREA TAKEN</p>	<p>PROPERTY OF L.L. AUTRY and wife, RUTH H. AUTRY</p>	FILE NO.	
<p>DRAWN BY JRL, EFD</p> <p>CHECKED BY JHM</p>	<p>DATE 10-21-85</p> <p>SCALE 1" = 50'</p>	SHEET	76
		OF	

143-04