

TOTAL AREA
 AREA IN EXIST. R/W
 AREA TAKEN
 AREA REMAINING

432,263 S.F. 9.923 AC,
 9,036 S.F. 0.207 AC,
 94,574 S.F. 2.171 AC,
 328,653 S.F. 7.545 AC.


ROBERT D. HEFNER and
 LETHA O.H. PORTER
 DB 2561-381 & 405
 MB 3-335

143-41-14-875
 (77) & (78)

THIS PLAT WAS PREPARED
 UNDER MY SUPERVISION.

Charles E. Good
 N.C. REG. LAND SURVEYOR
 No. L-1138

THIS MAP WAS PREPARED
 FOR THE PURPOSE OF
 ACQUIRING RIGHT-OF-WAY
 AND/OR AN EASEMENT ONLY,
 AND IS NOT INTENDED TO
 BE A BOUNDARY SURVEY OF
 THE PROPERTY SHOWN.

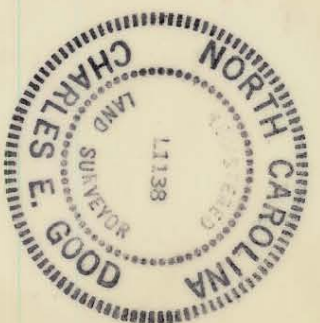

NOTE: Bearings and/or Distances shown
 in parenthesis () were taken
 from Recorded Deed.

⊕ DENOTES CONTROLLED ACCESS LINE

<p>CHARLOTTE ENGINEERING DEPARTMENT</p>		JOB NO. 512-85-083
<p>TYVOLA ROAD EXTENSION</p>		FILE NO.
Property of ROBERT D. HEFNER and LETHA O.H. PORTER		SHEET 77-78 OF
DRAWN BY RW&A CHECKED BY JMM	DATE 11-4-85	SCALE 1" = 100'

143-041-14/20/23/24