


⊕ DENOTES CONTROLLED ACCESS LINE

(80) McALLISTER & PURGASON

N.C. REG. LAND SURVEYOR No. 1138

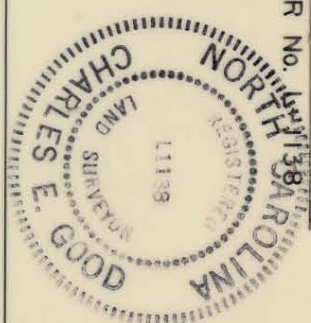

THIS PLAT WAS PREPARED UNDER MY SUPERVISION.

THIS MAP WAS PREPARED FOR THE PURPOSE OF ACQUIRING RIGHT-OF-WAY AND/OR AN EASEMENT ONLY, AND IS NOT INTENDED TO BE A BOUNDARY SURVEY OF THE PROPERTY SHOWN.

TOTAL AREA
 AREA IN EXIST. R/W
 AREA TAKEN
 AREA REMAINING

101,409 S.F. 2.328 AC.
 2,004 S.F. 0.046 AC.
 11,625 S.F. 0.267 AC.
 87,780 S.F. 2.015 AC.

- L1 N 47°-43'-18" E 51.63'
- L2 N 21°-20'-16" E 25.01'
- L3 N 18°-11'-44" W 37.66'
- L4 R=65' L=111.27' CH=S 31°-00'-29" W 98.18'

CURVE NUMBER	RADIUS	LENGTH	CHORD BEARING	CHORD LENGTH
C5	25'	16.77'	S 7°-19'-00" W	16.46'
C6	50'	74.76'	S 30°-55'-41" W	67.99'
C7	25'	16.87'	S 54°-25'-55" W	16.55'
C8	25'	16.98'	N 7°-33'-02" E	16.65'
C9	50'	74.76'	N 30°-55'-41" E	67.99'
C10	25'	17.01'	N 54°-16'-17" E	16.68'

CHARLOTTE
ENGINEERING DEPARTMENT

TYPVOLA ROAD
EXTENSION

Property of
LARRY S. CAMPBELL

DATE: 10-25-85 SCALE: 1" = 100'

REVISIONS Area A & B Feb. 26, 1986 Area A, C & D Mar. 27, 1986	DRAWN BY: RW&A CHECKED BY: JTM
JOB NO. 512-85-043 FILE NO.	SHEET 79 OF

143-041-20/22/23/24