


TOTAL AREA	28,813 S.F.	0.661 AC.
AREA IN EXIST. R/W	2,000 S.F.	0.046 AC.
AREA TAKEN	6,264 S.F.	0.144 AC.
AREA REMAINING	20,549 S.F.	0.472 AC.

THIS PLAT WAS PREPARED UNDER MY SUPERVISION.

N.C. REG. LAND SURVEYOR NO. L-1138
Charles E. Hood

THIS MAP WAS PREPARED FOR THE PURPOSE OF ACQUIRING RIGHT-OF-WAY AND/OR AN EASEMENT ONLY, AND IS NOT INTENDED TO BE A BOUNDARY SURVEY OF THE PROPERTY SHOWN.

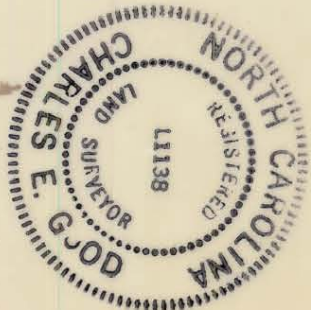

⊕ DENOTES CONTROLLED ACCESS LINE

<p>CHARLOTTE ENGINEERING DEPARTMENT</p>		JOB NO. 512-85-083
<p>REVISIONS</p> <p>Area A & B Feb. 26, 1986</p>		FILE NO.
<p>TYVOLA ROAD EXTENSION</p>		PROPERTY OF
<p>JIMMIE A. NOBLETT</p>		SHEET 81 OF
DATE	10-25-85	SCALE
<p>DRAWN BY RWAA CHECKED BY [Signature]</p>		SCALE 1" = 50'

143-04/-23/24