


TOTAL AREA 35,072 S.F. 0.805 AC.  
 AREA TAKEN 35,072 S.F. 0.805 AC.  
 AREA REMAINING 0 S.F. 0 AC.

THIS PLAT WAS PREPARED UNDER MY SUPERVISION.

*Charles E. Good*  
 N.C. REG. LAND SURVEYOR NO. L-1138

THIS MAP WAS PREPARED FOR THE PURPOSE OF ACQUIRING RIGHT-OF-WAY AND/OR AN EASEMENT ONLY, AND IS NOT INTENDED TO BE A BOUNDARY SURVEY OF THE PROPERTY SHOWN.

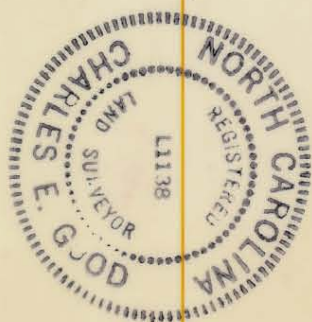

CHARLOTTE ENGINEERING DEPARTMENT		JOB NO.	512-65-083
		FILE NO.	
REVISIONS		TYVOLA ROAD EXTENSION	
DRAWN BY	RW&A	PROPERTY OF BETTY K. PRICE and CLAUDE W. KUYKENDALL	
CHECKED BY	<i>M</i>	DATE	10-25-85
		SCALE	1" = 50'
		SHEET	89
		OF	

143 5041-04