


143-71-8
 (91) & (92)
 CROW-CHILDRRESS-KLEIN # 7
 DB 4969-565

TOTAL AREA
 AREA IN EXISTING R/W
 AREA TAKEN
 AREA REMAINING


394,759S.F. 9.062AC.
 4,808S.F. 0.110AC.
 94,134S.F. 2.161AC.
 295,817S.F. 6.791AC.
 SAN. SEWER EASE. 3,594SF 0083AC

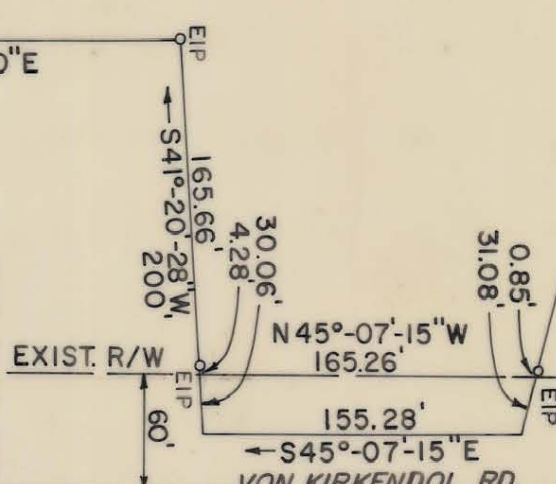

THIS PLAT WAS PREPARED UNDER MY SUPERVISION.

Charles E. Good
 N.C. REG. LAND SURVEYOR NO. L-1138

THIS MAP WAS PREPARED FOR THE PURPOSE OF ACQUIRING RIGHT-OF-WAY AND/OR AN EASEMENT ONLY AND IS NOT INTENDED TO BE A BOUNDARY SURVEY OF THE PROPERTY SHOWN.

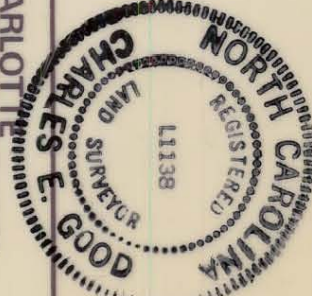

CHARLOTTE
 ENGINEERING DEPARTMENT

TYVOLA ROAD
 EXTENSION

Property of
 CROW-CHILDRRESS-KLEIN # 7

REVISIONS	JOB NO.
	512-95-083
DRAWN BY RW & A	FILE NO.
CHECKED BY JHM	91-92
DATE 12-17-85	SHEET OF
SCALE 1" = 100'	

⊕ DENOTES CONTROLLED ACCESS LINE

143-041-04