

- L1 = N33°-39'-25" E 60.88'
- L2 = S89°-40'-11" W 18.09'
- L3 = S33°-39'-25" W 62.26'
- L4 = R = 568.87', L = 110.91'
- CH = N87°-15'-46" W 110.74'
- L5 = R = 568.87', L = 65.45'
- CH = S81°-57'-10" W 65.41'


TOTAL AREA	622,461 S.F.	14,290 AC.
AREA IN EXIST. R/W(WILMOUNT)	6,910 S.F.	0.159 AC.
AREA TAKEN (TO BE DONATED)	12,674 S.F.	0.291 AC.
AREA REMAINING	602,877 S.F.	13,840 AC.

AREA IN CONSTRUCTION EASEMENT (TO BE DONATED) 13,679 S.F. 0.314 AC.

THIS PLAT WAS PREPARED UNDER MY SUPERVISION.

N.C. REG. LAND SURVEYOR NO. L-1138
Charles E. Good

THIS MAP WAS PREPARED FOR THE PURPOSE OF ACQUIRING RIGHT-OF-WAY AND/OR AN EASEMENT ONLY, AND IS NOT INTENDED TO BE A BOUNDARY SURVEY OF THE PROPERTY SHOWN.

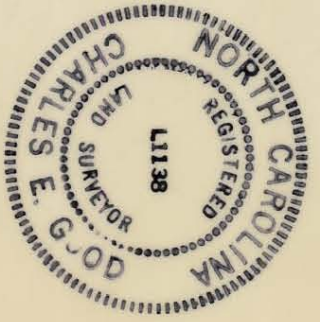

NOTE: Distances shown in parenthesis () were taken from Maps and Recorded Deeds.

<p>CHARLOTTE ENGINEERING DEPARTMENT</p>		JOB NO. 512-95-083
<p>TYVOLA ROAD EXTENSION</p>		FILE NO.
<p>PROPERTY OF CROW-CHILDRRESS-KLEIN #9</p>		SHEET 74
DATE	12-20-85	SCALE 1" = 200'
DRAWN BY	RW & A	OF
CHECKED BY	JHM	
CITY ENGINEER	<i>Charles E. Good</i>	

143-121