

TOTAL AREA	498,044 S.F.	11.433 AC.
AREA IN EXISTING R/W	10,332 S.F.	0.237 AC.
AREA TO BE ACQUIRED	584 S.F.	0.013 AC.
AREA TO BE DONATED	14,857 S.F.	0.341 AC.
TOTAL AREA TAKEN	15,441 S.F.	0.354 AC.
AREA REMAINING	472,271 S.F.	10.842 AC.


AREA IN CONSTRUCTION EASEMENT (TO BE DONATED) 10,473 S.F. 0.240 AC.

THIS PLAT WAS PREPARED UNDER MY SUPERVISION.

N.C. REG. LAND SURVEYOR NO. L-1138

*Charles E. Good*

THIS MAP WAS PREPARED FOR THE PURPOSE OF ACQUIRING RIGHT-OF-WAY AND/OR AN EASEMENT ONLY, AND IS NOT INTENDED TO BE A BOUNDARY SURVEY OF THE PROPERTY SHOWN.

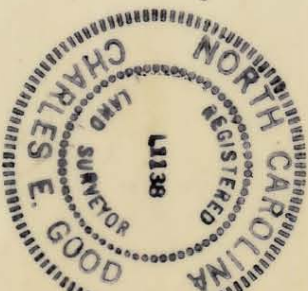

NOTE: Distances shown in parenthesis ( ) were taken from Maps and Recorded Deeds.

<b>CHARLOTTE</b> ENGINEERING DEPARTMENT		JOB NO. 512-85-083
REVISIONS	TYVOLA ROAD EXTENSION	FILE NO.
DRAWN BY RW & A	PROPERTY OF	CROW-CHILDRRESS-KLEIN # 9
CHECKED BY JMM		SHEET 75
DATE 12-20-85	SCALE 1" = 200'	OF

143-121