


A7-L26

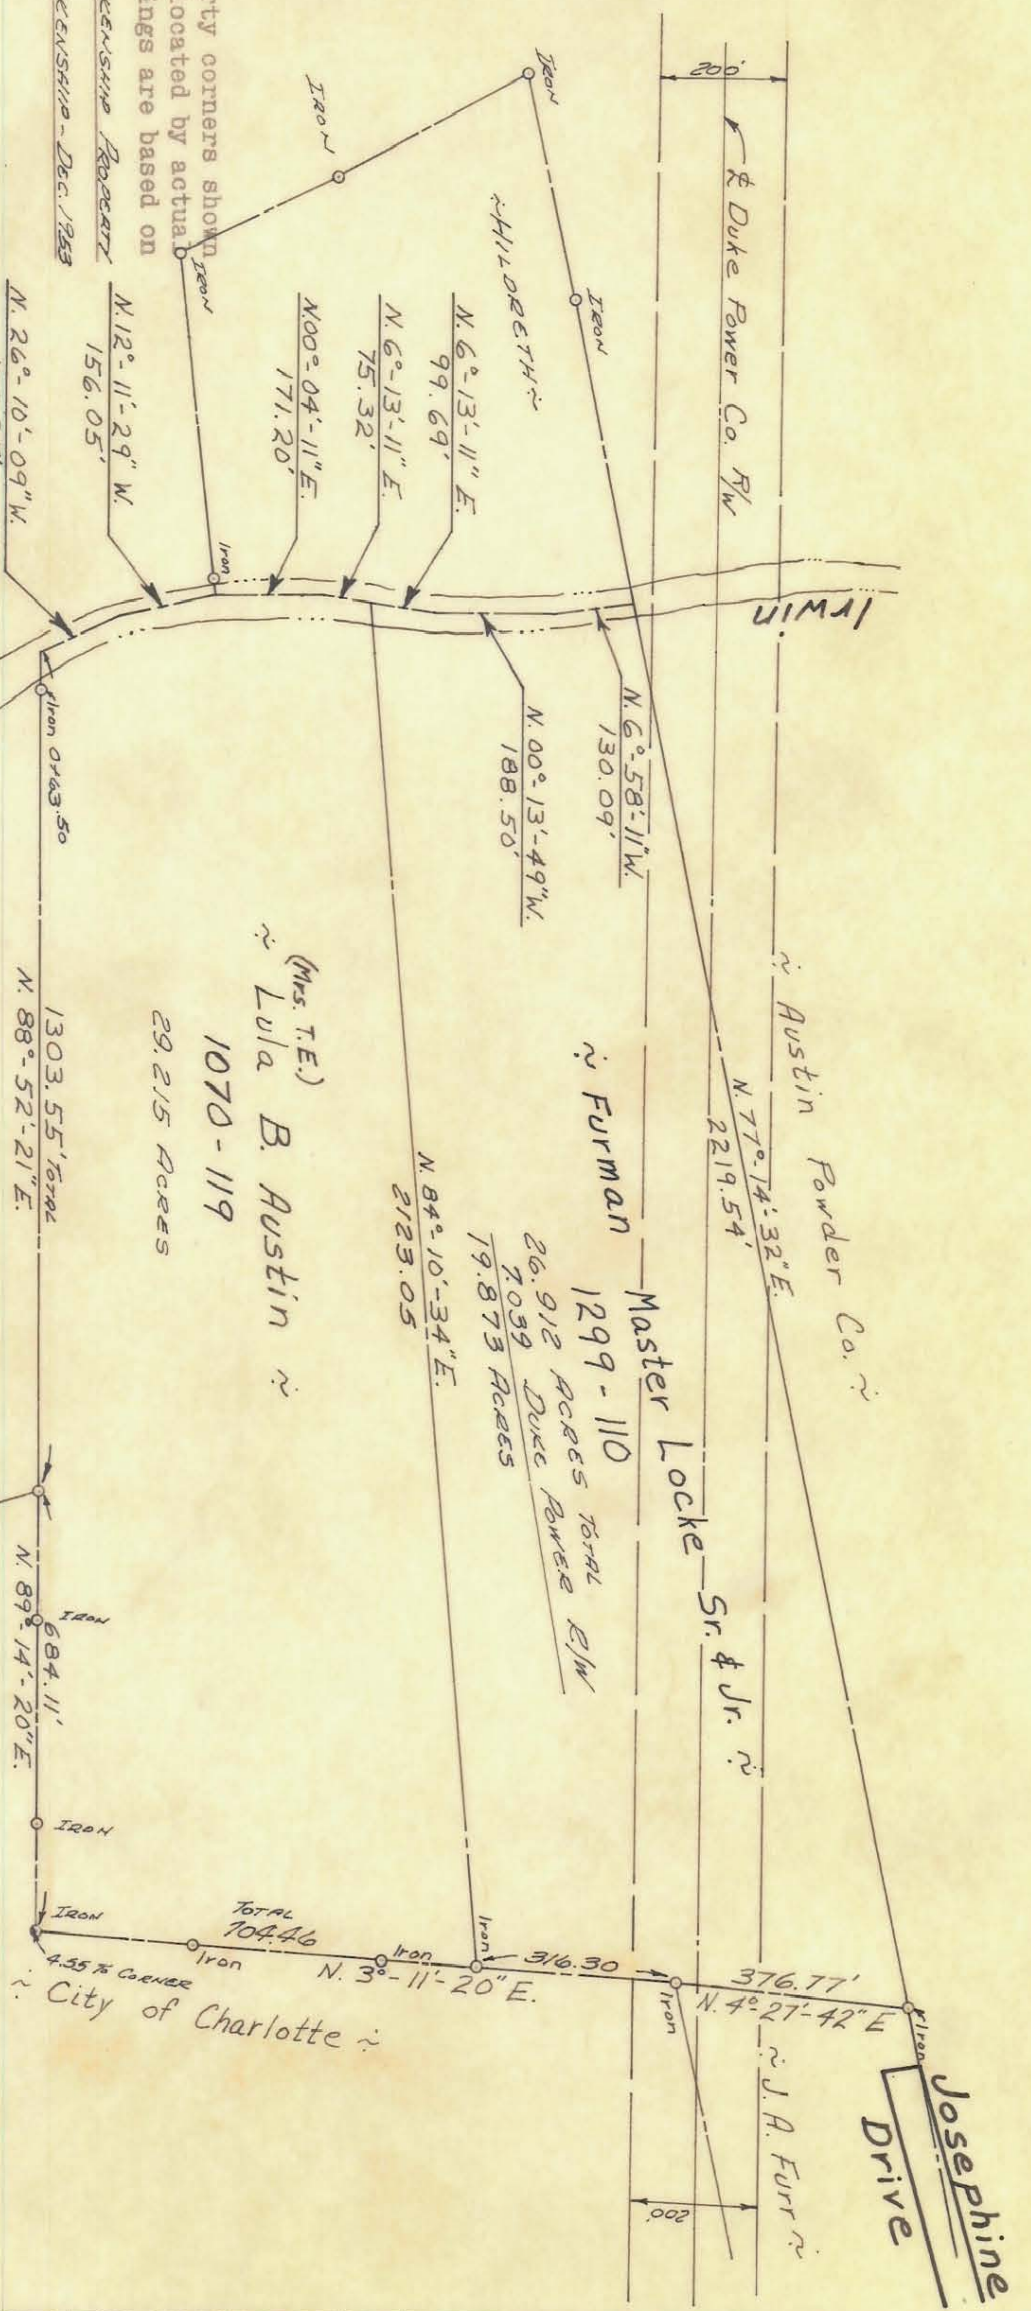

NOTE: Property corners shown circled were located by actual survey. Bearings are based on

Map of Blankenship Report  
By H.V. Blankenship - Dec. 1933

~ C. C. Allison ~

(Mrs. T.E.)  
~ Lula B. Austin ~  
1070 - 119  
29,215 ACRES

Approved by \_\_\_\_\_  
R/W Agent

This plat was prepared under my supervision  
N.C. Reg. Engineer No. 3659  
*C. B. Reading*

REVISIONS  
Added Josephine Dr. 4-6-70 JBC.

CITY OF CHARLOTTE  
NORTH CAROLINA  
ENGINEERING DEPARTMENT

Boundary Survey  
York Road Area

Property of  
Lula B. Austin

DRAWN BY J.B.C.  
CHECKED BY J.B.C.  
CITY ENGINEER

DATE March, 1970 SCALE 1" = 300'

JOB NO.

FILE NO.

SHEET

OF

3

A7-L26

143-221-02/06