
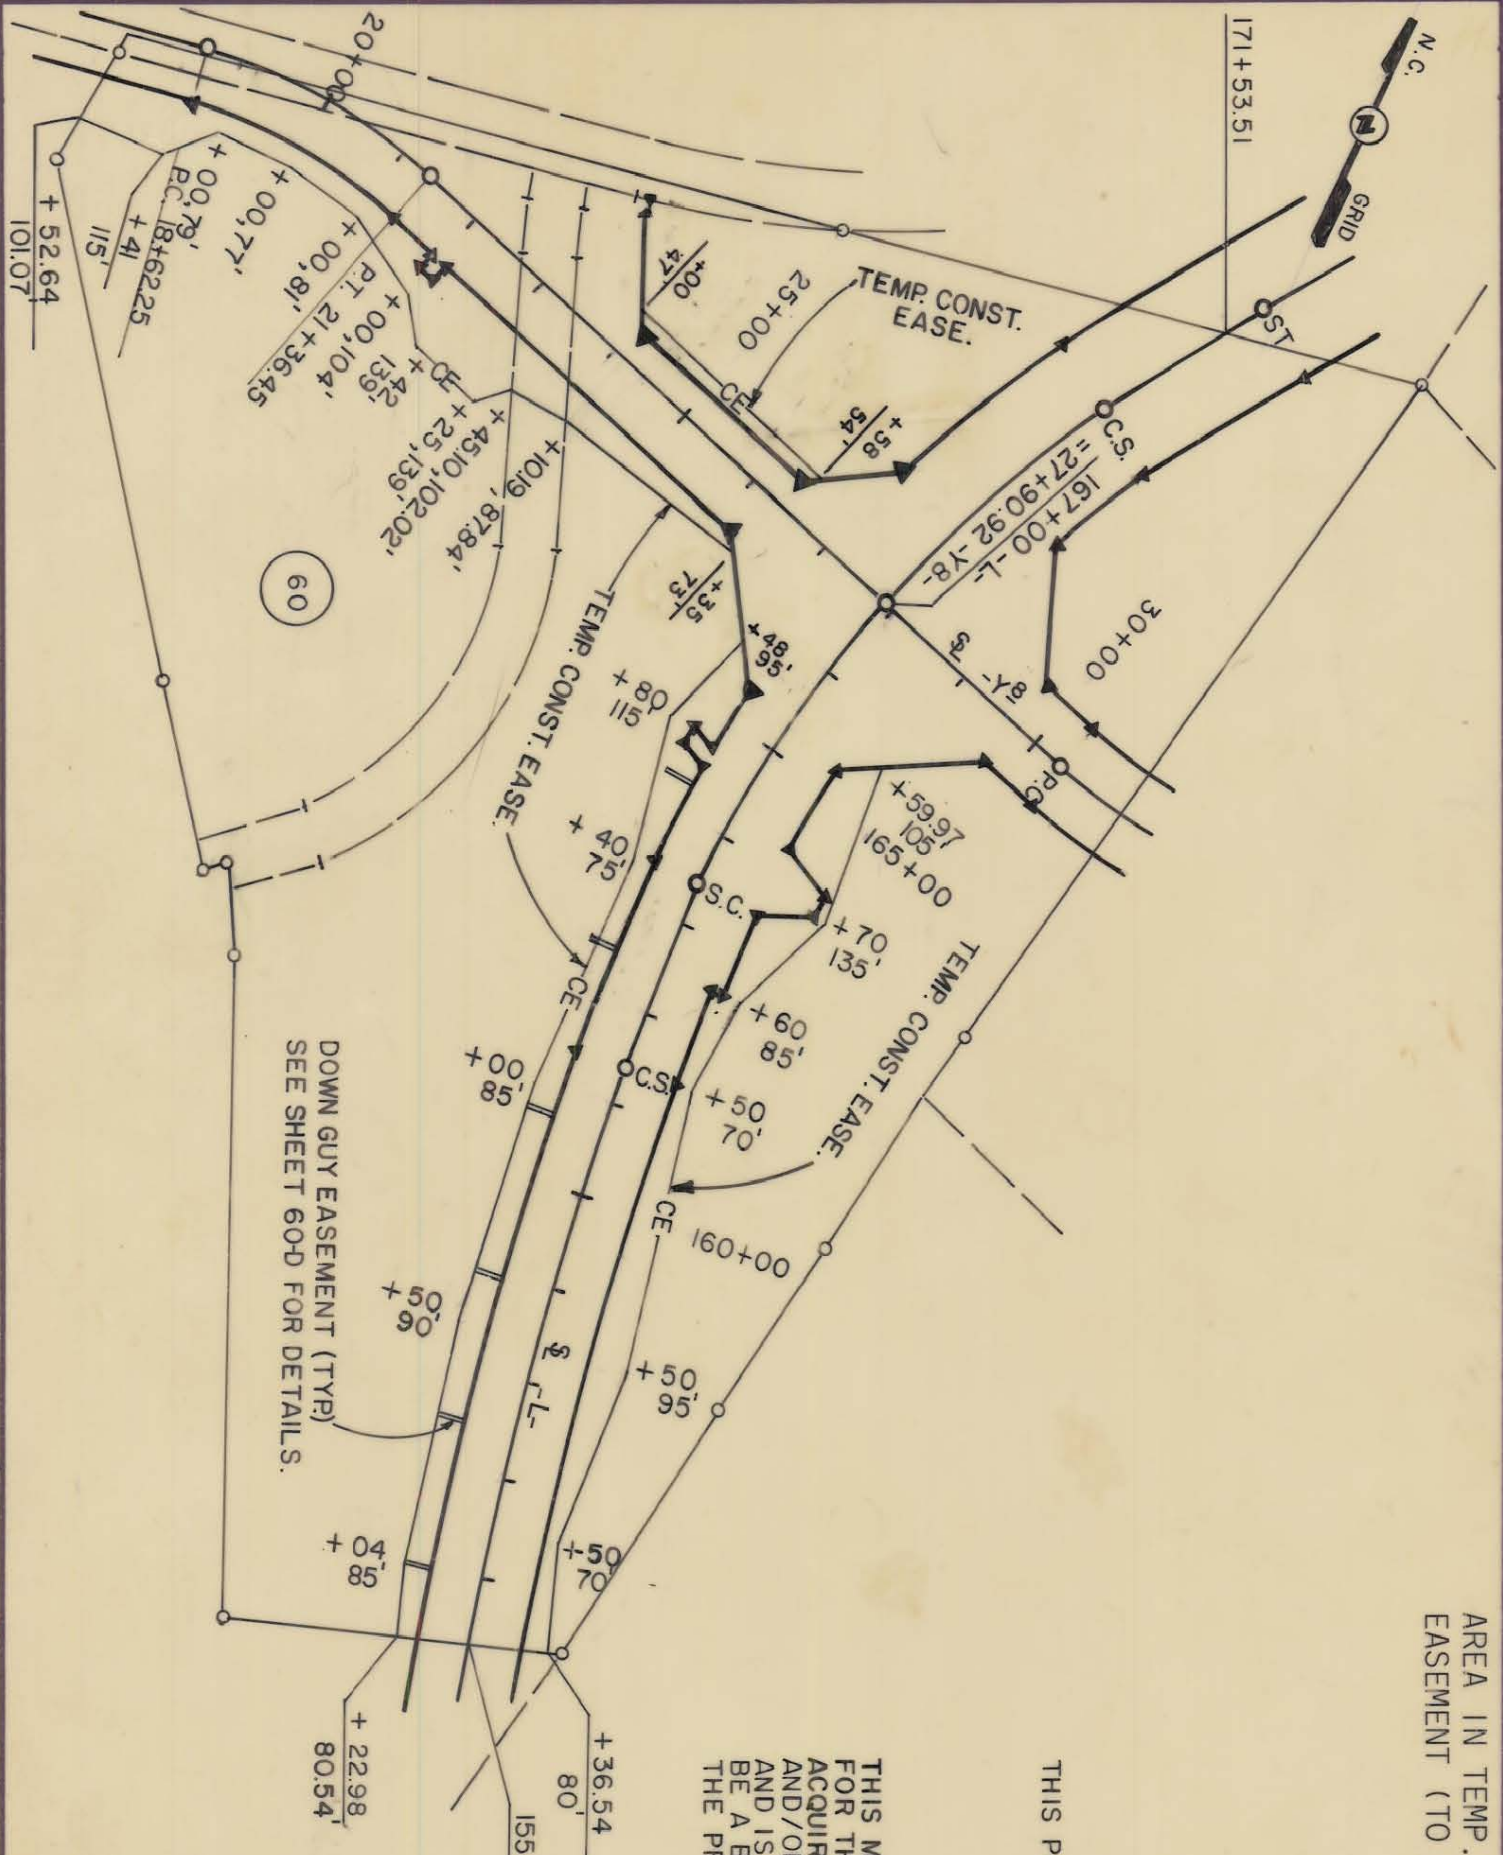


AREA IN TEMP. CONSTRUCTION
EASEMENT (TO BE DONATED) 99,138 S.F. = 2.276 AC.

THIS PLAT WAS PREPARED UNDER MY SUPERVISION.

Charles E. Good
N.C. REG. LAND SURVEYOR NO. L-1138

THIS MAP WAS PREPARED FOR THE PURPOSE OF ACQUIRING RIGHT-OF-WAY AND/OR AN EASEMENT ONLY, AND IS NOT INTENDED TO BE A BOUNDARY SURVEY OF THE PROPERTY SHOWN.

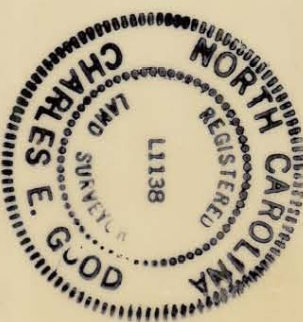

DOWN GUY EASEMENT (TYP)
SEE SHEET 60-D FOR DETAILS.

143-12-126/27

<p>CHARLOTTE ENGINEERING DEPARTMENT</p>		JOB NO. 512-85-083
<p>REVISIONS</p> <p>3-12-87 AREA 4-14-87 AREA</p>	<p>TYVOLA ROAD EXTENSION</p>	FILE NO.
<p>DRAWN BY RWAA CHECKED BY JHM <i>Robbin</i> CITY ENGINEER</p>	<p>PROPERTY OF CROW-CHILDRESS-KLEIN # 9</p>	SHEET 60C
DATE 12-20-85	SCALE 1" = 200'	OF