


VICINITY MAP (NOT TO SCALE)

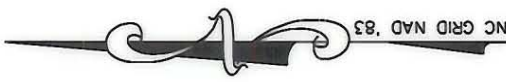

State of North Carolina  
County of Mecklenburg

I, \_\_\_\_\_, Review Officer of Mecklenburg County, certify that the map or plat to which this certification is affixed meets all statutory requirements for recording.

Review Officer \_\_\_\_\_ Date \_\_\_\_\_



I, DAVID H. SNIDER, CERTIFY THAT THIS PLAT WAS PREPARED UNDER MY SUPERVISION AND THAT THE PLAT WAS PREPARED FOR THE PURPOSE OF ACQUISITION AND EASEMENTS ONLY, AND IS NOT INTENDED TO BE A BOUNDARY SURVEY OF PROPERTY SHOWN.  
David H. Snider 7/27/04  
DAVID H. SNIDER, NC P.L.S. L-2942 DATE

#4 REBAR FOUND



SIDEWALK AND UTILITY EASEMENT DETAIL

LEGEND

- CONCRETE R/W MARKER
- IRON PIN FOUND
- MAG NAIL SET
- SIDEWALK AND UTILITY EASEMENT



PREPARED BY:  
CITY OF CHARLOTTE  
ENGINEERING & PROPERTY MANAGEMENT  
600 EAST FOURTH STREET  
CHARLOTTE, NC 28202  
704-336-2291



CHARLOTTE  
ENGINEERING & PROPERTY MANAGEMENT

REVISIONS	JOB NO. 30849
1-SAA-7/27/04 OWNER, NOTES	FILE NO. 2400 YORKMONT ROAD
0 SCALE 1" = 60'	TAX PARCEL# 143-273-01
DRAWN BY SAA	EASEMENT ACQUISITION
DATE 7/12/04	OWNER: COLISEUM GROUND TWO, INC.
	CHARLOTTE, MECKLENBURG CO., NC
	CHECKED BY SURVEY SUPVR. <i>DL</i>
	ESMTPLATS SHEET 2 OF 3