


REMOUNT ROAD

LINCOLN CO. INC.

37

BALTIMORE AVE.

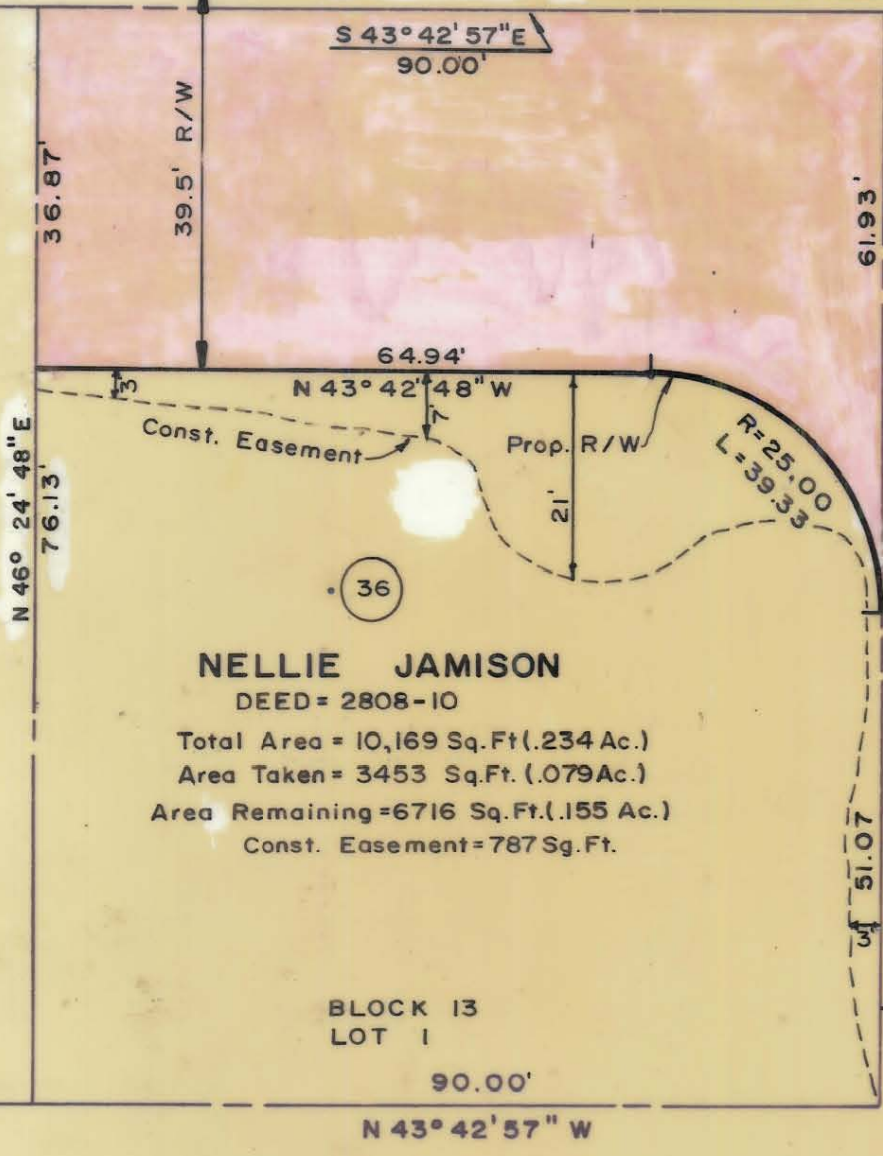

**NELLIE JAMISON**

DEED = 2808-10

Total Area = 10,169 Sq.Ft. (.234 Ac.)  
 Area Taken = 3453 Sq.Ft. (.079 Ac.)  
 Area Remaining = 6716 Sq.Ft. (.155 Ac.)  
 Const. Easement = 787 Sq.Ft.

BLOCK 13  
 LOT 1



THIS PLAT WAS PREPARED UNDER MY SUPERVISION. *Robert A. Foy*  
 N. C. REG. ENGINEER NO. 4134

NOTE: PROPERTY CORNERS SHOWN CIRCLED WERE LOCATED BY ACTUAL SURVEY. BEARINGS ARE BASED ON NORTH CAROLINA GRID.

*Rhb*

CITY OF CHARLOTTE NORTH CAROLINA DEPARTMENT OF PUBLIC WORKS ENGINEERING DIVISION		
REVISIONS	PROPERTY OF	JOB NO.
	REMOUNT ROAD	
	PROPERTY OF	FILE NO.
	NELLIE JAMISON	RW-86
DRAWN BY <i>WS&amp;A</i>		SHEET
CHECKED BY <i>SS</i>		36
CITY ENGINEER <i>CDP</i>	DATE June, 1974	OF
	SCALE 1" = 20'	58